

ANDERSEN CORPORATION


E-SERIES HINGED PATIO DOOR - INSWING (WZ3) (IMPACT)

GENERAL NOTES:

1. THE PRODUCT SHOWN HEREIN IS DESIGNED AND MANUFACTURED TO COMPLY WITH THE CURRENT FLORIDA BUILDING CODE (FBC), **EXCLUDING** HVHZ AND HAS BEEN EVALUATED ACCORDING TO THE FOLLOWING:
- AAMA/WDMA/CSA 101/I.S.2/A440-08/11

ASTM E1886-05

ASTM E1996-12
2. ADEQUACY OF THE EXISTING STRUCTURAL CONCRETE/MASONRY, 2X AND METAL STUD FRAMING AS A MAIN WIND FORCE RESISTING SYSTEM CAPABLE OF WITHSTANDING AND TRANSFERRING APPLIED PRODUCT LOADS TO THE FOUNDATION IS THE RESPONSIBILITY OF THE ENGINEER OR ARCHITECT OF RECORD FOR THE PROJECT OF INSTALLATION.
3. 1X AND 2X BUCKS (WHEN USED) SHALL BE DESIGNED AND ANCHORED TO PROPERLY TRANSFER ALL LOADS TO THE STRUCTURE. BUCK DESIGN AND INSTALLATION IS THE RESPONSIBILITY OF THE ENGINEER OR ARCHITECT OF RECORD FOR THE PROJECT OF INSTALLATION.
4. THE INSTALLATION DETAILS DESCRIBED HEREIN ARE GENERIC AND MAY NOT REFLECT ACTUAL CONDITIONS FOR A SPECIFIC SITE. IF SITE CONDITIONS CAUSE INSTALLATION TO DEVIATE FROM THE REQUIREMENTS DETAILED HEREIN, A LICENSED ENGINEER OR ARCHITECT SHALL PREPARE SITE SPECIFIC DOCUMENTS FOR USE WITH THIS DOCUMENT.
5. APPROVED IMPACT PROTECTIVE SYSTEM **IS NOT REQUIRED** TO PROTECT THIS PRODUCT IN AREAS REQUIRING IMPACT RESISTANCE IN WIND ZONE 3 OR LESS.
6. APPROVED IMPACT PROTECTIVE SYSTEM **IS REQUIRED** TO PROTECT THIS PRODUCT IN AREAS REQUIRING IMPACT RESISTANCE IN WIND ZONE 4.
7. DOOR FRAME MATERIAL, CLADDING : ALUMINUM
WOOD: PONDEROSA PINE
8. MULLION MATERIAL: LAMINATED VENEER LUMBER
9. GLASS MEETS THE REQUIREMENTS OF ASTM E1300. SEE GLAZING DETAILS ON SHEET 1.
- 10.DESIGNATIONS "X" AND "O" STAND FOR THE FOLLOWING:
X: OPERABLE PANEL
O: FIXED PANEL
- 11.CUSTOM SIZES AVAILABLE UPON REQUEST. CUSTOM DESIGN PRESSURE WILL BE ASSIGNED EQUAL TO NEXT LARGER STANDARD SIZE.

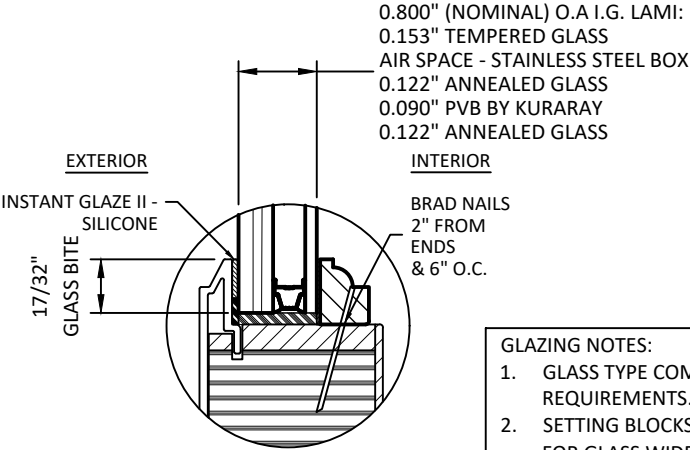

GLAZING DETAIL - G1
SHOWN WITH COLONIAL GLASS STOP


- GLAZING NOTES:
1. GLASS TYPE COMPLIES WITH ASTM E1300 REQUIREMENTS.

2. SETTING BLOCKS TO BE LOCATED AT 1/4 SPAN LENGTH FOR GLASS WIDER THAN 36" AS PER FBC CHAPTER 24.

3. SETTING BLOCK DUROMETER HARDNESS OF 70-90 (SHORE A) AS REFERENCED IN FBC CHAPTER 24.

4. GLASS TYPE SHALL COMPLY WITH APPLICABLE GLAZING REQUIREMENTS PER CHAPTER 24 OF THE FBC

GLASS STOP PROFILES ARE INTERCHANGEABLE

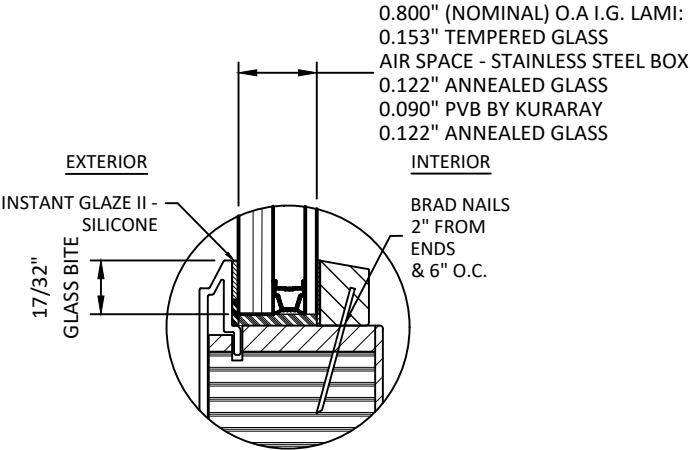

GLAZING DETAIL - G2
SHOWN WITH CONTEMPORARY GLASS STOP

TABLE OF CONTENTS		
SECTION	REVISION	SHEET DESCRIPTION
1.0	C	GENERAL NOTES & GLAZING DETAIL
2.0	C	ELEVATIONS AND CONFIGURATION
3.0	C	VERTICAL SECTIONS
4.0	C	HORIZONTAL SECTIONS
5.0	C	PANELS & SIDELITES DETAILS
6.0	C	HARDWARE LOCATIONS
7.0	C	ANCHOR LAYOUT
8.0	C	ANCHOR DETAILS, SCHEDULE & NOTES
9.0	C	MULLION TABLES



100 FOURTH AVE. NORTH
BAYPORT, MN 55003-1096
PH: (651) 264-5150 FX: (651) 264-5485

TITLE: E-SERIES HINGED PATIO DOOR - INSWING (IMPACT) (WZ3)

GENERAL NOTES & GLAZING DETAIL


PREPARED BY:

BUILDING DROPS, INC.
398 E. DANIA BEACH BLVD., STE. 338
DANIA BEACH, FL 33004
PH: (954)399-8478
FAX: (954)744.4738
WEB: www.buildingdrops.com



REMARKS	BY	DATE
FBC 17TH EDITION UPDATE	HR	7.2.18
ADDED ZERO, 1/2" & 1" MULL	HR	4.12.19
ADDED 3/4" X 5- 3/16" MULL & DP CHARTS	LL	7.31.19

THE INSTALLATION DETAILS DESCRIBED HEREIN ARE GENERIC AND MAY NOT REFLECT ACTUAL CONDITIONS FOR A SPECIFIC SITE. IF SITE CONDITIONS CAUSE INSTALLATION TO DEVIATE FROM THE REQUIREMENTS DETAILED HEREIN, A LICENSED ENGINEER OR ARCHITECT SHALL PREPARE SITE SPECIFIC DOCUMENTS FOR USE WITH THIS DOCUMENT.

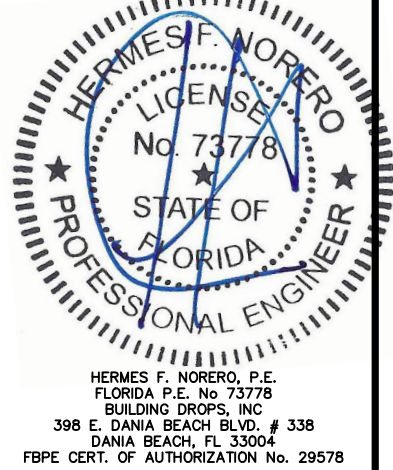

FL #:
FL25570

DATE:
9.05.17


DWG. BY:
RV

CHK. BY:
HFN

SCALE:
NTS

DWG. #:
AWD156

SECTION
1.0
Page 1 of 24

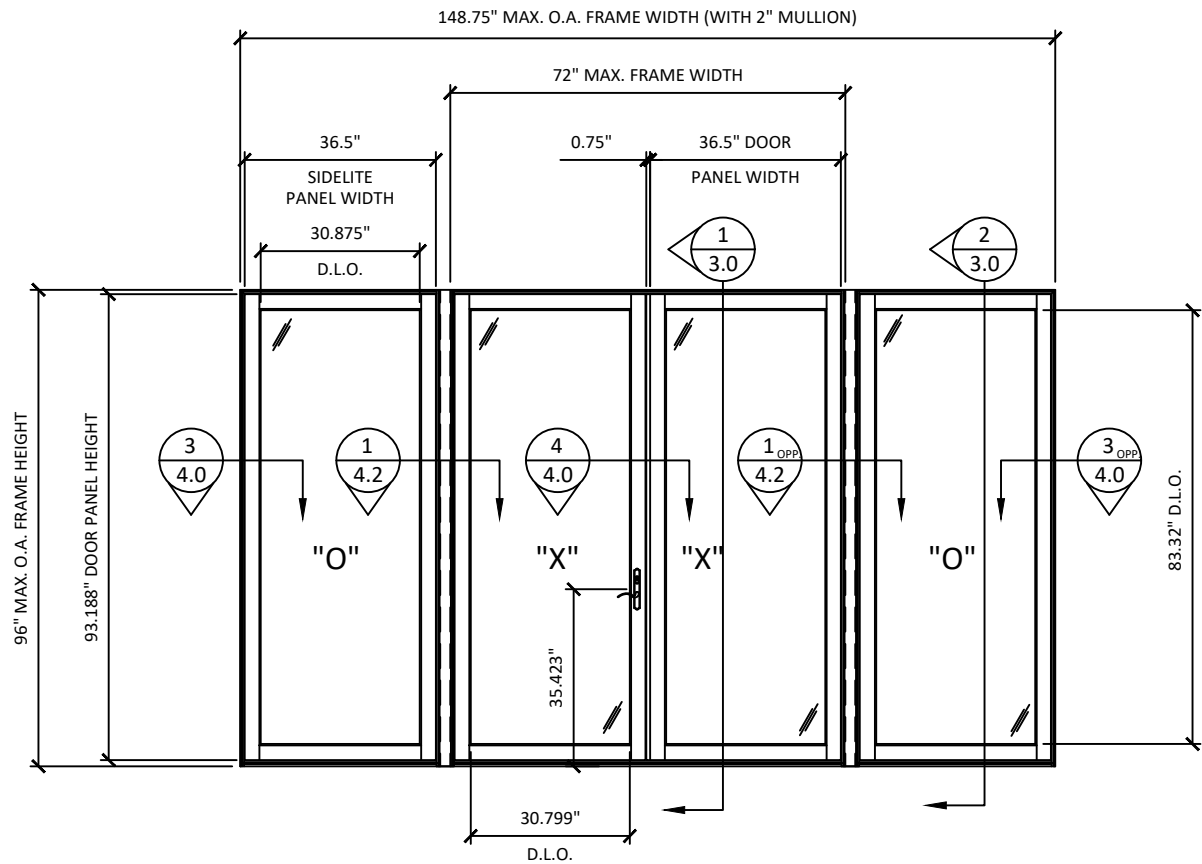


ELEVATION
INSWING DOOR WITH 2" MULLION

CONFIGURATION	WIDTH	HEIGHT	PANEL TYPE	PG RATING	STRUCTURAL DESIGN PRESSURE
X OR O	36	96	SP1, SP2, SP1R1, SP1R2, SP2R3, SP1M1, SP1M2, SP2M1, SP2M2, SP2M3, SL1, SL2, SL1R1, SL1R2, SL2R3, SL1M1, SL1M2, SL2M1, SL2M2, SL2M3	PG45	+50 / -65
XX	72	96	SP1, SP2, SP1R1, SP1R2, SP2R3, SP1M1, SP1M2, SP2M1, SP2M2, SP2M3	PG40	+50 / -65
O	72	36	ST1, ST2, ST3, ST4, ST5	PG65	+/-65

NOTE:
1. REFER TO SECTION 9 FOR DESIGN PRESSURES BASED ON CORRESPONDING MULLION TYPES.

OTHER QUALIFIED CONFIGURATIONS

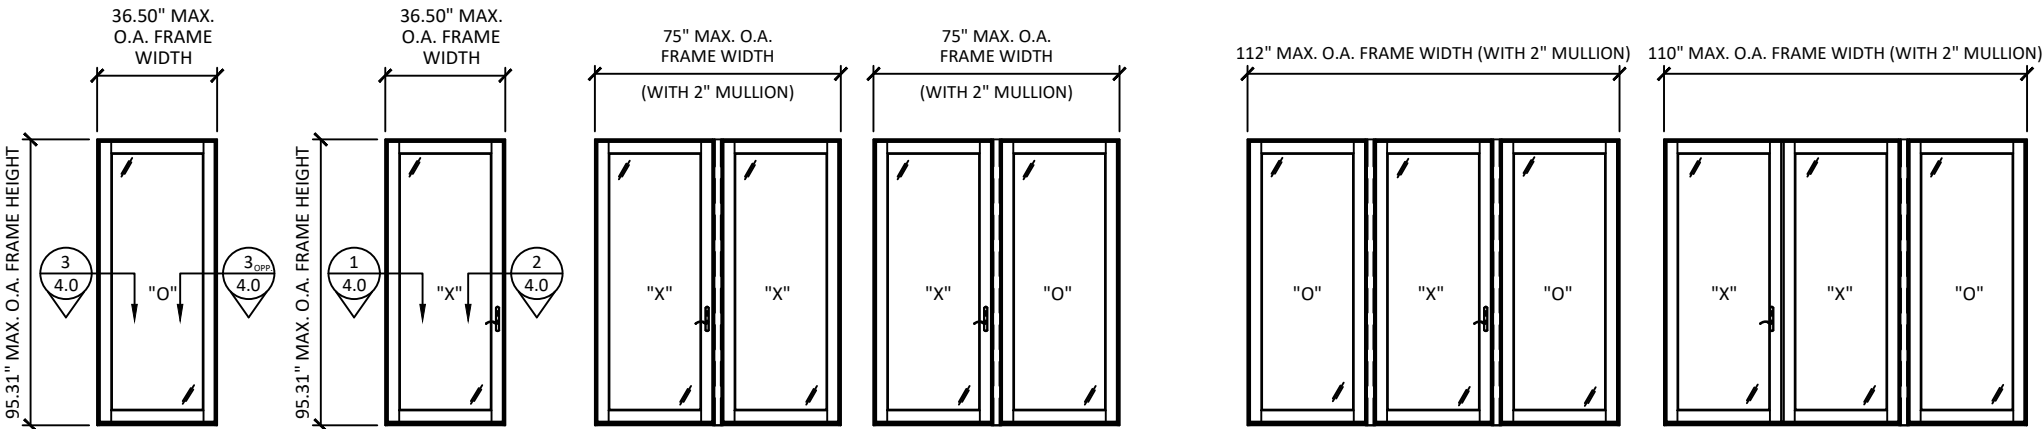

100 FOURTH AVE. NORTH
BAYPORT, MN 55003-1096
PH: (651) 264-5150 FX: (651) 264-5485

TITLE: E-SERIES HINGED PATIO DOOR - INSWING (IMPACT) (WZ3)

ELEVATIONS & CONFIGURATIONS


PREPARED BY:

BUILDING DROPS, INC.
398 E. DANIA BEACH BLVD., STE. 338
DANIA BEACH, FL 33004
PH: (954)399-8478
FAX: (954)744.4738
WEB: www.buildingdrops.com



REMARKS	BY	DATE
FBC 17TH EDITION UPDATE	HR	7.2.18
ADDED ZERO, 1/2" & 1" MULL	HR	4.12.19
ADDED 3/4" X 5- 3/16" MULL & DP CHARTS	LL	7.31.19

THE INSTALLATION DETAILS DESCRIBED HEREIN ARE GENERIC AND MAY NOT REFLECT ACTUAL CONDITIONS FOR A SPECIFIC SITE. IF SITE CONDITIONS CAUSE INSTALLATION TO DEVIATE FROM THE REQUIREMENTS DETAILED HEREIN, A LICENSED ENGINEER OR ARCHITECT SHALL PREPARE SITE SPECIFIC DOCUMENTS FOR USE WITH THIS DOCUMENT.

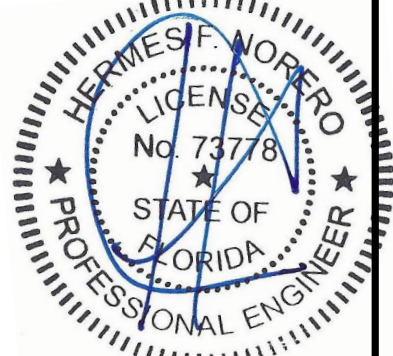



HERMES F. NORERO, P.E.
FLORIDA P.E. No. 73778
BUILDING DROPS, INC
398 E. DANIA BEACH BLVD. # 338
DANIA BEACH, FL 33004
FBPE CERT. OF AUTHORIZATION No. 29578

FL #:	FL25570
DATE:	9.05.17
DWG. BY:	RV
CHK. BY:	HFN
SCALE:	NTS
DWG. #:	AWD156
SECTION	2.0



NOTE: 1. REFER TO SHEET 2.0 & SECTION 9 FOR CONFIGURATIONS, PANEL TYPES & DESIGN PRESSURES BASED ON CORRESPONDING MULLION TYPES.
--

OTHER QUALIFIED CONFIGURATIONS

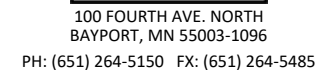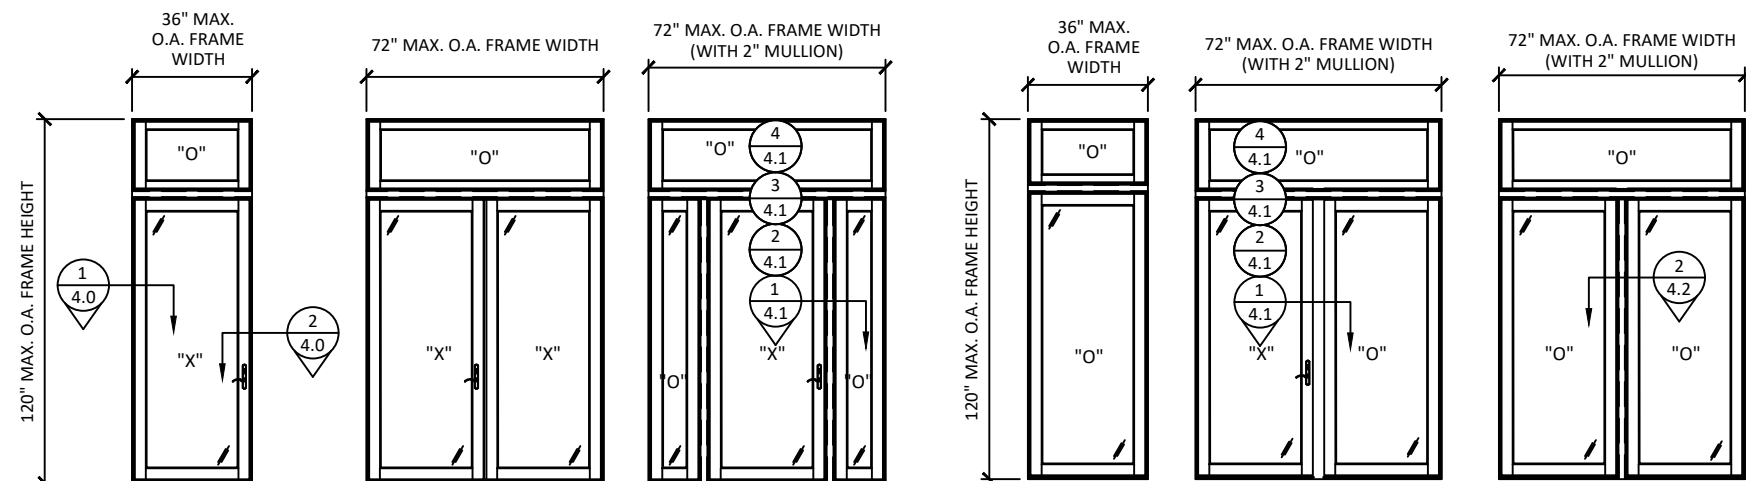


TITLE: *E-SERIES HINGED PATIO DOOR -
INSWING (IMPACT) (WZ3)*

ELEVATIONS & CONFIGURATIONS

PREPARED BY:  **BUILDING DROPS, INC.**
398 E. DANIA BEACH BLVD., STE. 338
DANIA BEACH, FL 33004
PH: (954)399-8478
FAX: (954)744-4738
WEB: www.buildingdrops.com

REMARKS	BY	DATE
FBC 17TH EDITION UPDATE	HR	7.2.18
ADDED ZERO, $\frac{1}{2}$ " & 1" MULL	HR	4.12.19
ADDED 3/4" X 5- 3/16" MULL & DP CHARTS	LL	7.31.19

THE INSTALLATION DETAILS DESCRIBED HEREIN ARE GENERAL AND MAY NOT REFLECT ACTUAL CONDITIONS FOR A SPECIFIC SITE. IF SITE CONDITIONS CAUSE INSTALLATION TO DEVIATE FROM THE REQUIREMENTS DETAILED HEREIN, A LICENSED ENGINEER OR ARCHITECT SHALL PREPARE SITE SPECIFIC DOCUMENTS FOR USE WITH THIS DOCUMENT.

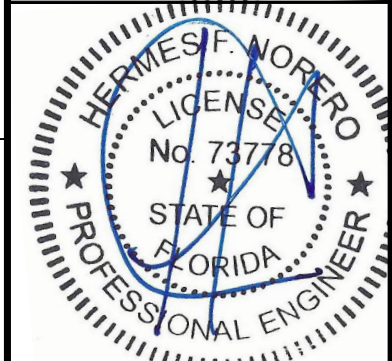

HERMES F. NORERO, P.E.
FLORIDA P.E. No 73778
BUILDING DROPS, INC
398 E. DANIA BEACH BLVD. # 338
DANIA BEACH, FL 33004
FBPE CERT. OF AUTHORIZATION No. 29578

FL #: **FL25570**

DATE: 9.05.17

DWG. BY: RV	CHK. BY: HFN
-----------------------	------------------------


SCALE: NTS

DWG. #: AWD156


SECTION

2.1


s:\projects\anderson windows\lbc-19-0548.2 - fbc submittal - e-series mullion revisions\dwgs\025570.1-2-3 & 4\awd156-1-non-impact new format (2.dwg) 8/13/2019 7:05 PM

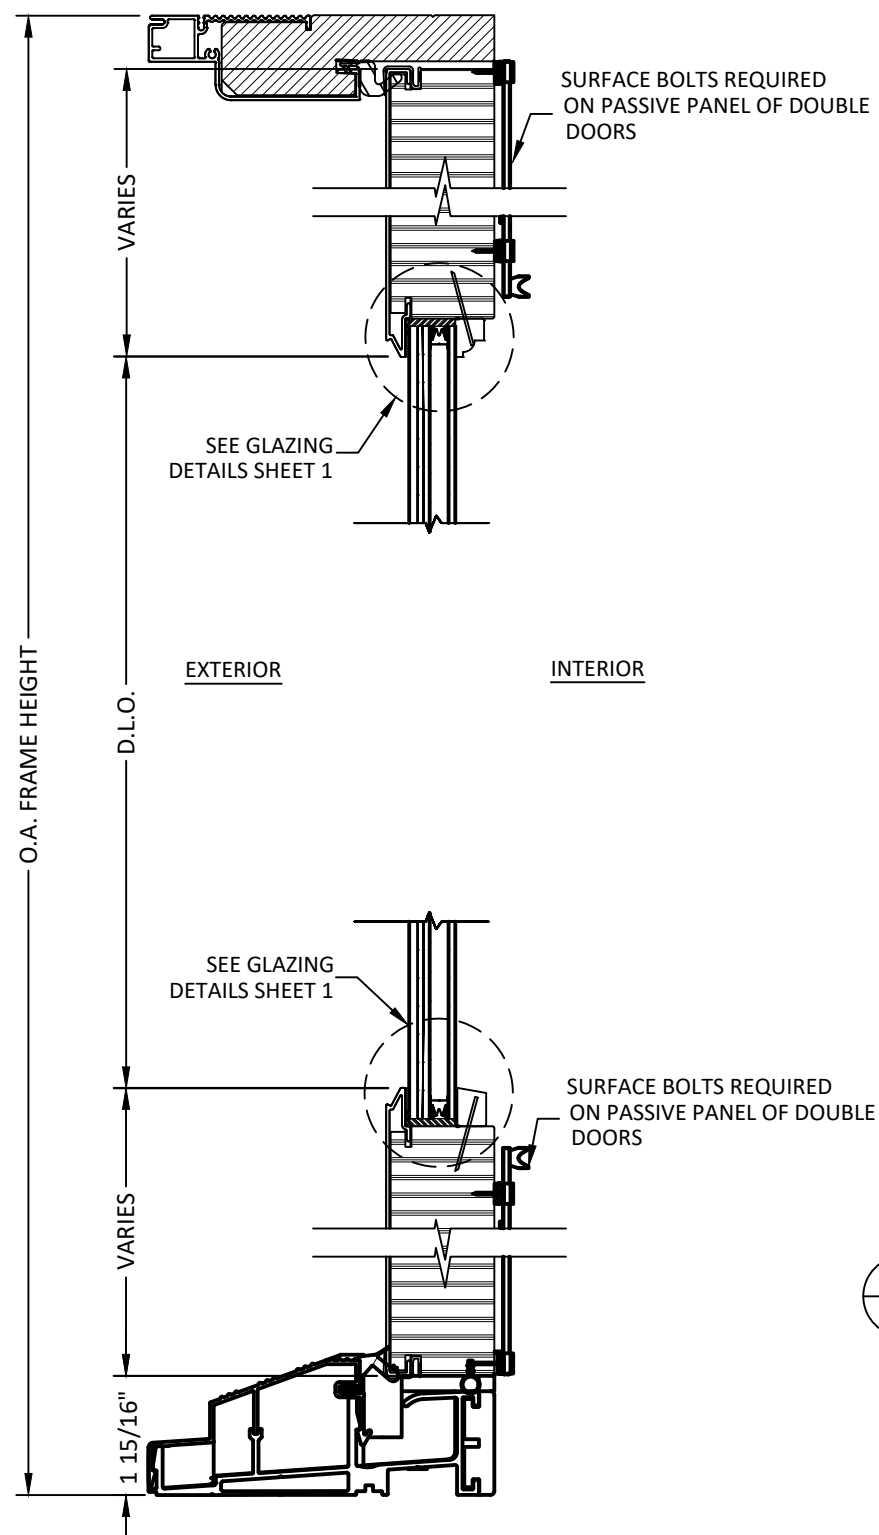


1
3.0 VERTICAL SECTION
FULL GLAZED PANEL

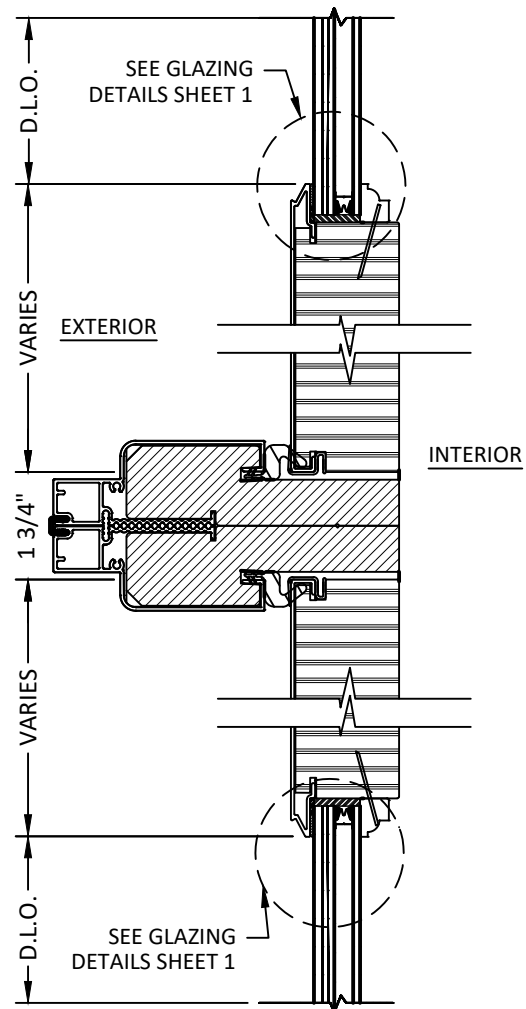

3
3.0 VERTICAL SECTION
INSULATED GLASS
ZERO MULLION

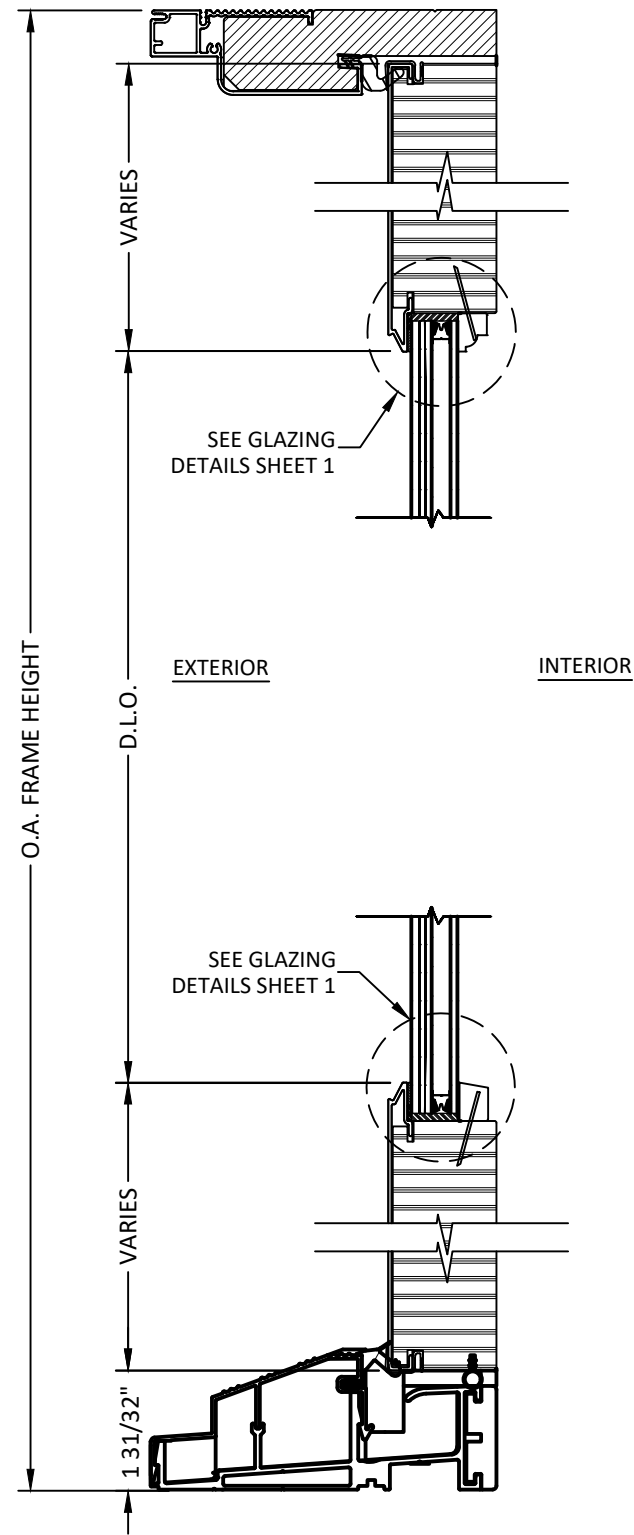

2
3.0 VERTICAL SECTION
FULL GLAZED SIDELITE

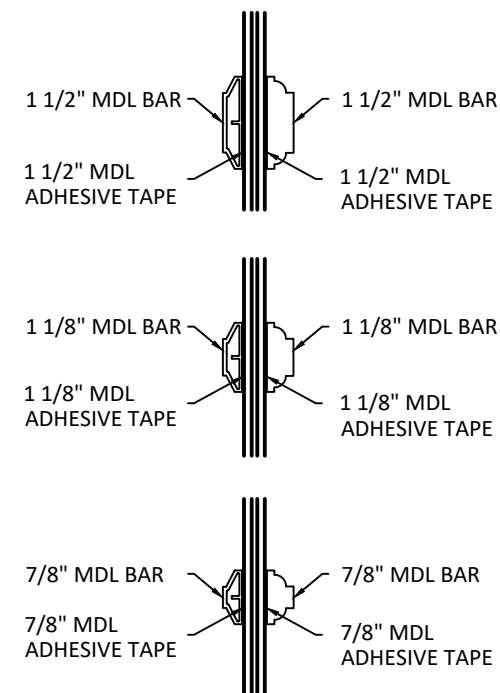

OPTIONAL MUNTIN BAR
ATTACHMENT TO GLASS



100 FOURTH AVE. NORTH
BAYPORT, MN 55003-1096
PH: (651) 264-5150 FX: (651) 264-5485


TITLE: E-SERIES HINGED PATIO DOOR -
INSWING (IMPACT) (WZ3)

VERTICAL SECTIONS

PREPARED BY:
BUILDING DROPS, INC.
398 E. DANIA BEACH BLVD., STE. 338
DANIA BEACH, FL 33004
PH: (954)399-8478
FAX: (954)744-4738
WEB: www.buildingdrops.com

REMARKS	BY	DATE
FBC 17TH EDITION UPDATE	HR	7.2.18
ADDED ZERO, 3/4" & 1" MULL	HR	4.12.19
ADDED 3/4" X 5-3/16" MULL & DP CHARTS	LL	7.31.19

THE INSTALLATION DETAILS DESCRIBED HEREIN ARE GENERIC
AND MAY NOT REFLECT ACTUAL CONDITIONS FOR A SPECIFIC
SITE. IF SITE CONDITIONS CAUSE INSTALLATION TO DEVIATE
FROM THE REQUIREMENTS DETAILED HEREIN, A LICENSED
ENGINEER OR ARCHITECT SHALL PREPARE SITE SPECIFIC
DOCUMENTS FOR USE WITH THIS DOCUMENT.

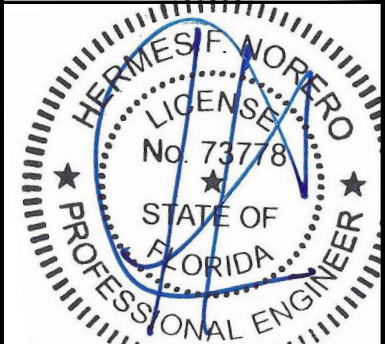

HERMES F. NORERO, P.E.
FLORIDA P.E. No. 73778
BUILDING DROPS, INC.
398 E. DANIA BEACH BLVD. # 338
DANIA BEACH, FL 33004
FBPE CERT. OF AUTHORIZATION No. 29578

FL #:
FL25570

DATE: **9.05.17**

DWG. BY: **RV** CHK. BY: **HFN**


SCALE: **NTS**

DWG. #: **AWD156**


SECTION

3.0


Page 4 of 24

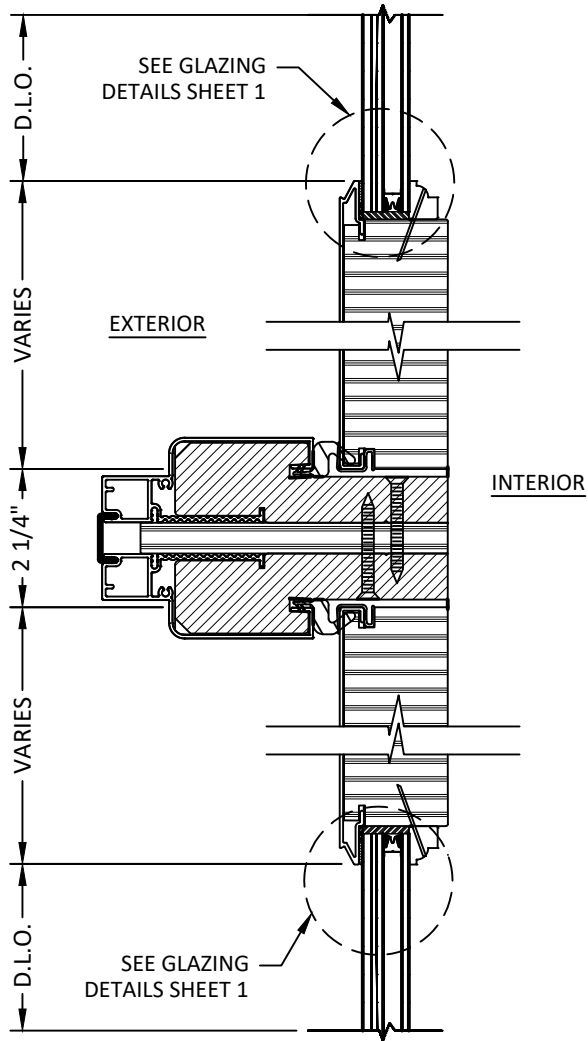


1
3.1 **VERTICAL SECTION**
INSULATED GLASS
1/2" X 5-3/16" MULLION

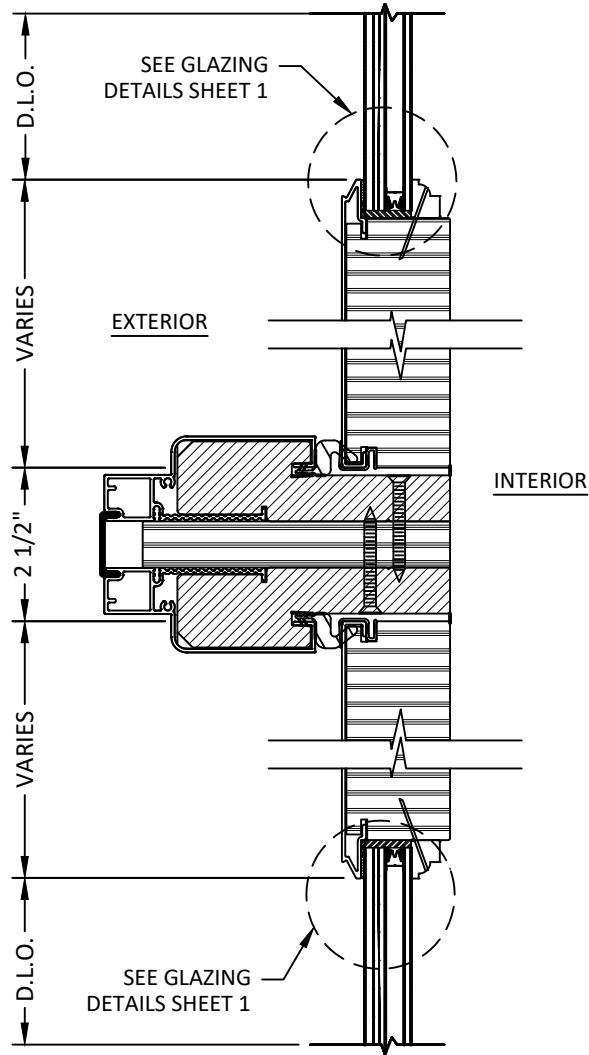

2
3.1 **VERTICAL SECTION**
INSULATED GLASS
3/4" X 5-3/16" MULLION

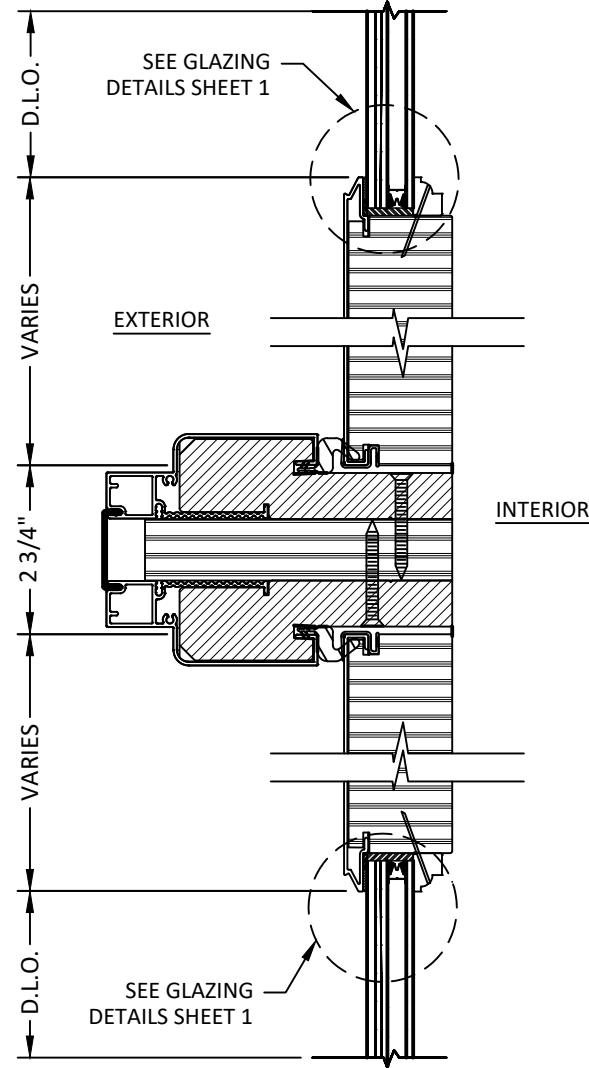

3
3.1 **VERTICAL SECTION**
INSULATED GLASS
1" X 5-3/16" MULLION

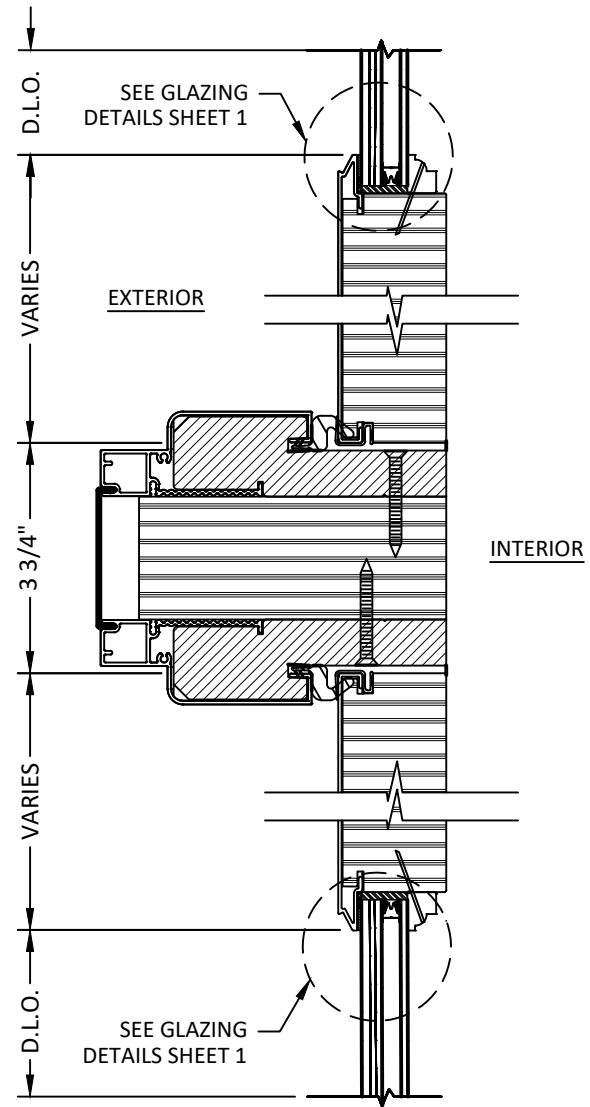

4
3.1 **VERTICAL SECTION**
INSULATED GLASS
2" X 5-3/16" MULLION



100 FOURTH AVE. NORTH
BAYPORT, MN 55003-1096
PH: (651) 264-5150 FX: (651) 264-5485


TITLE: E-SERIES HINGED PATIO DOOR -
INSWING (IMPACT) (WZ3)

VERTICAL SECTIONS

PREPARED BY:
BUILDING DROPS, INC.
398 E. DANIA BEACH BLVD., STE. 338
DANIA BEACH, FL 33004
PH: (954) 399-8478
FAX: (954) 744-4738
WEB: www.buildingdrops.com

REMARKS	BY	DATE
FBC 17TH EDITION UPDATE	HR	7.2.18
ADDED ZERO, 1/2" & 1" MULL	HR	4.12.19
ADDED 3/4" X 5-3/16" MULL & DP CHARTS	LL	7.31.19


THE INSTALLATION DETAILS DESCRIBED HEREIN ARE GENERIC
AND MAY NOT REFLECT ACTUAL CONDITIONS FOR A SPECIFIC
SITE. IF SITE CONDITIONS CAUSE INSTALLATION TO DEVIATE
FROM THE REQUIREMENTS DETAILED HEREIN, A LICENSED
ENGINEER OR ARCHITECT SHALL PREPARE SITE SPECIFIC
DOCUMENTS FOR USE WITH THIS DOCUMENT.

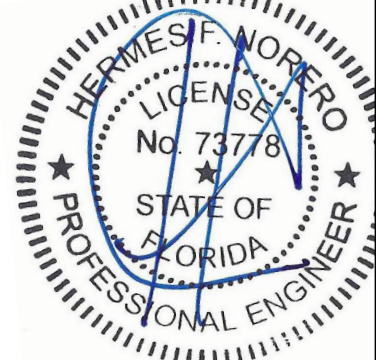


HERMES F. NORERO, P.E.
FLORIDA P.E. No. 73778
BUILDING DROPS, INC.
398 E. DANIA BEACH BLVD. # 338
DANIA BEACH, FL 33004
FBPE CERT. OF AUTHORIZATION No. 29578

FL #:	FL25570
DATE:	9.05.17
DWG. BY:	RV
CHK. BY:	HFN
SCALE:	NTS
DWG. #:	AWD156
SECTION	3.1


s:\projects\andersen windows\lbc-19-0548.2 - fbc submittal - e-series mullion revisions\dwgs\025570.1, 2, 3, & 4\awd156 - fl25570.1-non-impact new format (2.dwg) 8/13/2019 7:05 PM

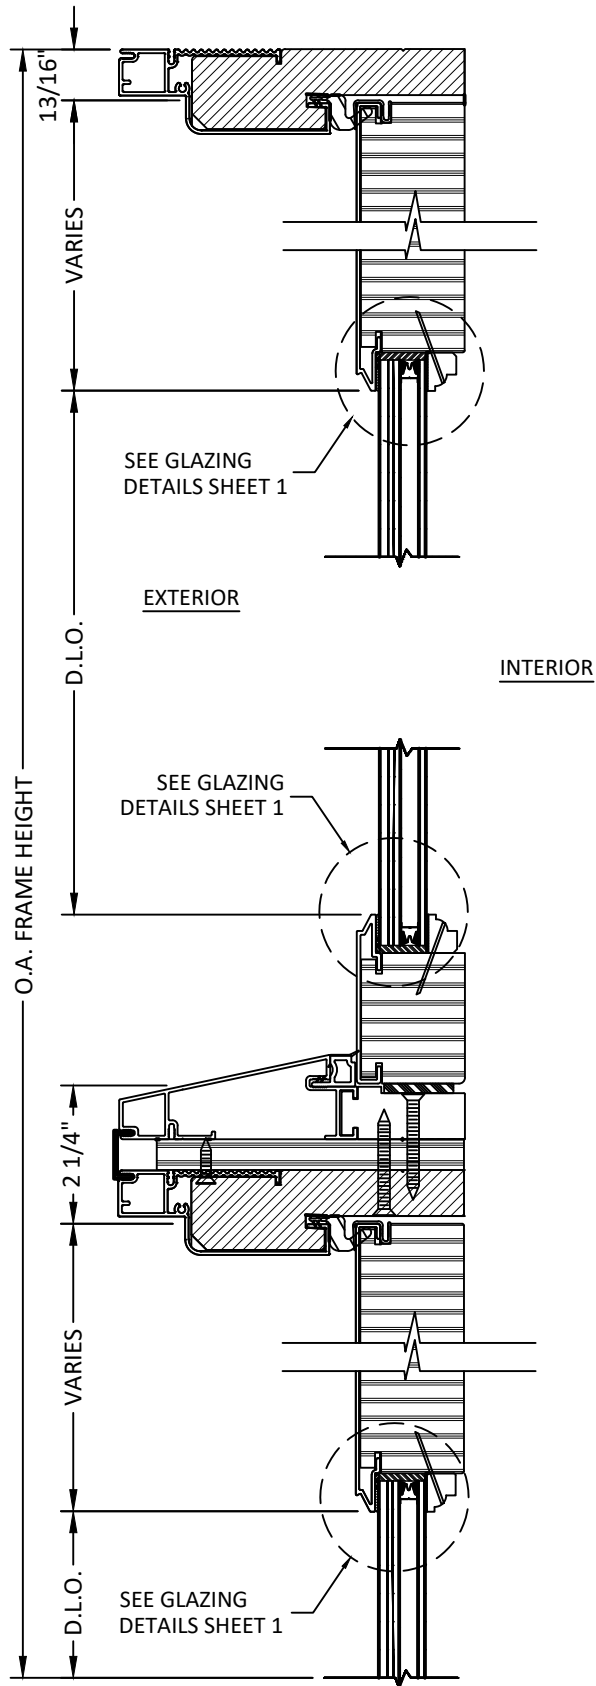


1
3.2 **VERTICAL SECTION**
TRANSOM
1/2" X 5 3/16" LVL MULLION

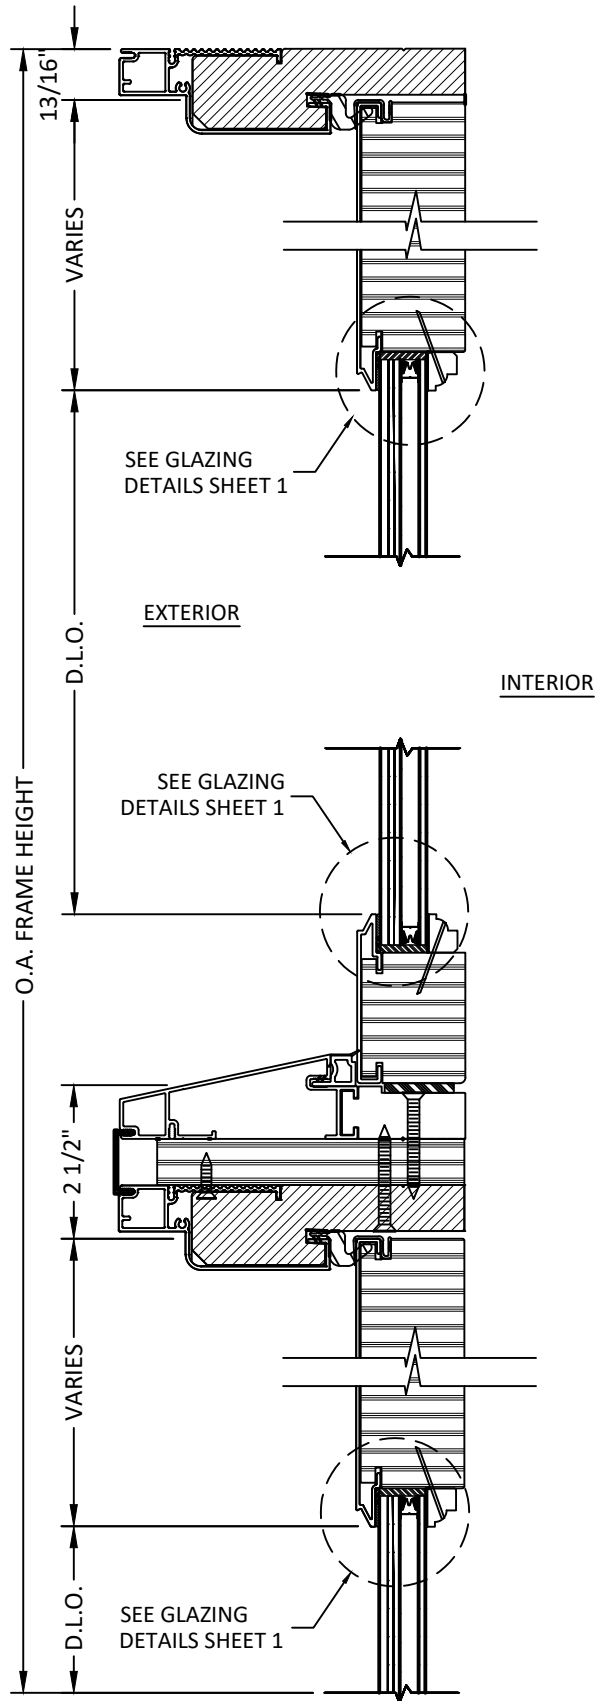

2
3.2 **VERTICAL SECTION**
TRANSOM
3/4" X 5 3/16" LVL MULLION

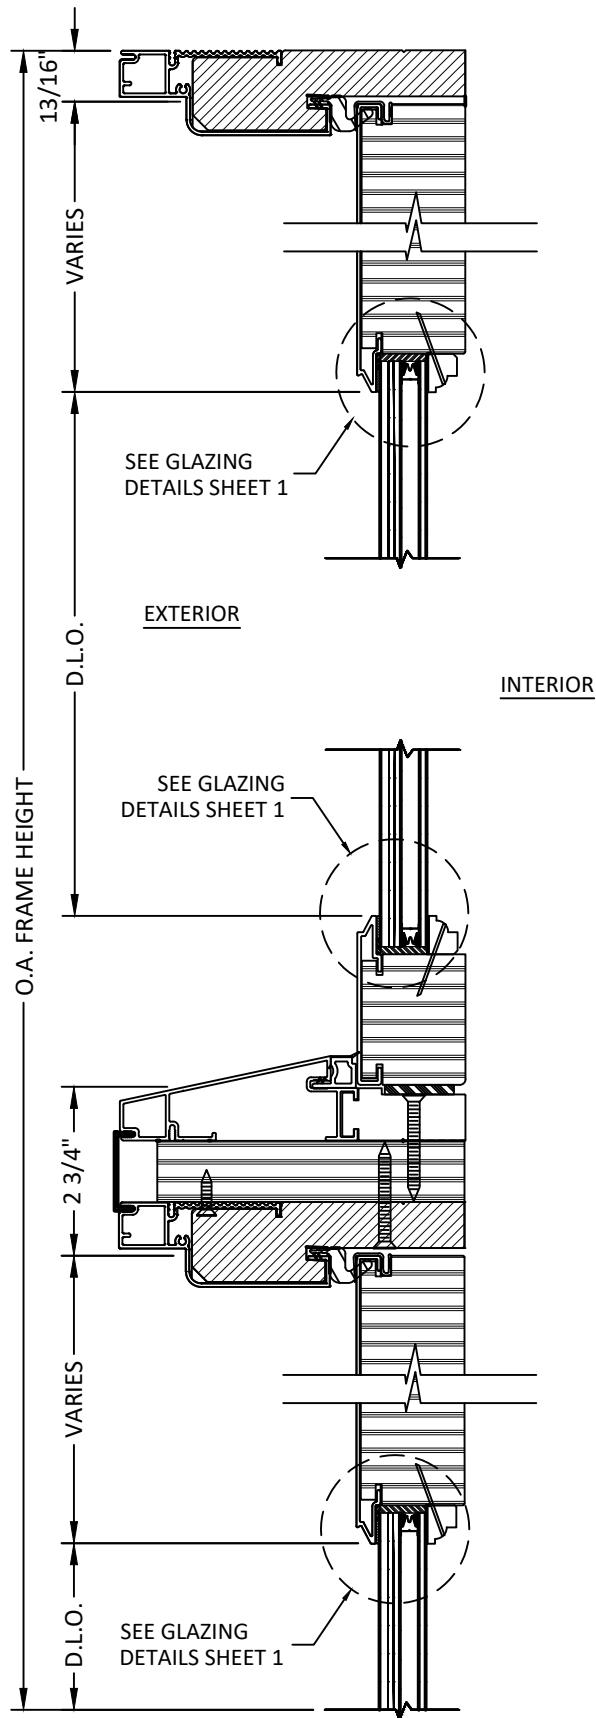

3
3.2 **VERTICAL SECTION**
TRANSOM
1" X 5 3/16" LVL MULLION

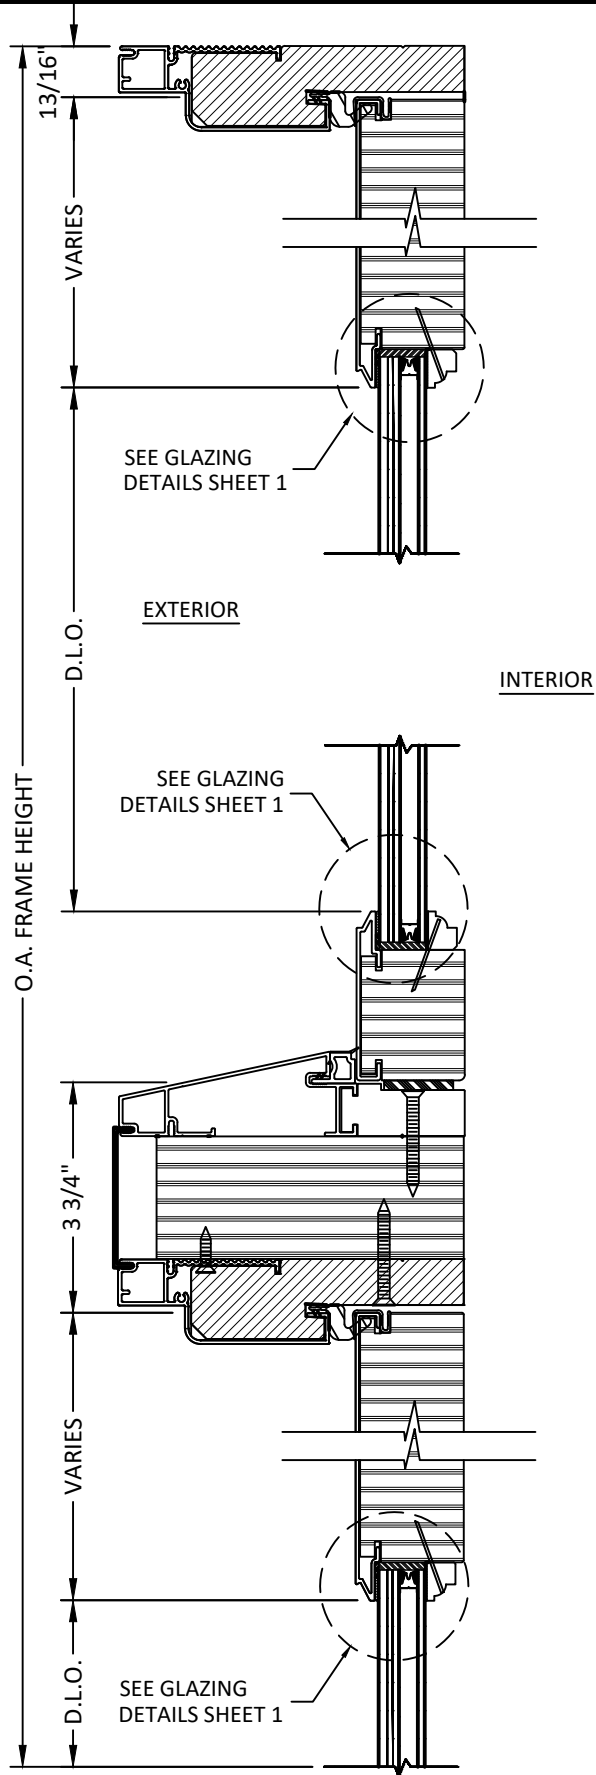

4
3.2 **VERTICAL SECTION**
TRANSOM
2" X 5 3/16" LVL MULLION



100 FOURTH AVE. NORTH
BAYPORT, MN 55003-1096
PH: (651) 264-5150 FX: (651) 264-5485

TITLE: E-SERIES HINGED PATIO DOOR -
INSWING (IMPACT) (WZ3)


VERTICAL SECTIONS

PREPARED BY:
BUILDING DROPS, INC.
398 E. DANIA BEACH BLVD., STE. 338
DANIA BEACH, FL 33004
PH: (954)399-8478
FAX: (954)744-4738
WEB: www.buildingdrops.com



REMARKS	BY	DATE
FBC 17TH EDITION UPDATE	HR	7.2.18
ADDED ZERO, 1/2" & 1" MULL	HR	4.12.19
ADDED 3/4" X 5-3/16" MULL & DP CHARTS	LL	7.31.19

THE INSTALLATION DETAILS DESCRIBED HEREIN ARE GENERIC
AND MAY NOT REFLECT ACTUAL CONDITIONS FOR A SPECIFIC
SITE. IF SITE CONDITIONS CAUSE INSTALLATION TO DEVIATE
FROM THE REQUIREMENTS DETAILED HEREIN, A LICENSED
ENGINEER OR ARCHITECT SHALL PREPARE SITE SPECIFIC
DOCUMENTS FOR USE WITH THIS DOCUMENT.

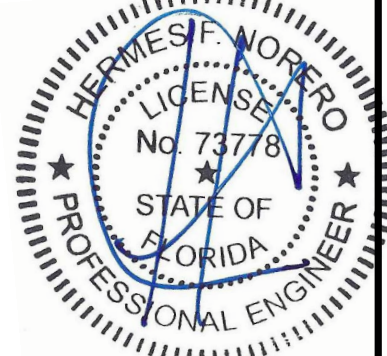

HERMES F. NORERO, P.E.
FLORIDA P.E. No. 73778
BUILDING DROPS, INC.
398 E. DANIA BEACH BLVD. # 338
DANIA BEACH, FL 33004
FBPE CERT. OF AUTHORIZATION No. 29578

FL #:	FL25570
DATE:	9.05.17
DWG. BY:	RV
CHK. BY:	HFN
SCALE:	NTS
DWG. #:	AWD156
SECTION	3.2




2 HORIZONTAL SECTION
4.0 LOCK JAMB




SEE GLAZING
DETAILS SHEET 1

4.0 HORIZONTAL SECTION
ASTRAGAL

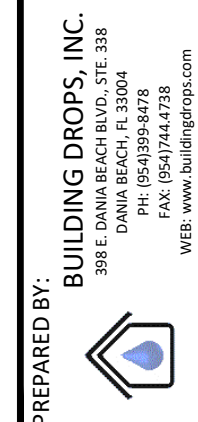

REMARKS	BY	DATE
FBC 17TH EDITION UPDATE	HR	7.2.18
ADDED ZERO, $\frac{1}{2}$ " & 1" MULL	HR	4.12.19
ADDED 3/4" X 5-3/16" MULL & DP CHARTS	LL	7.31.19

THE INSTALLATION DETAILS DESCRIBED HEREIN ARE GENERAL IN NATURE AND MAY NOT REFLECT ACTUAL CONDITIONS FOR A SPECIFIC SITE. IF SITE CONDITIONS CAUSE INSTALLATION TO DEVIATE FROM THE REQUIREMENTS DETAILED HEREIN, A LICENSED PROFESSIONAL ENGINEER OR ARCHITECT SHALL PREPARE SITE SPECIFIC DOCUMENTS FOR USE WITH THIS DOCUMENT.

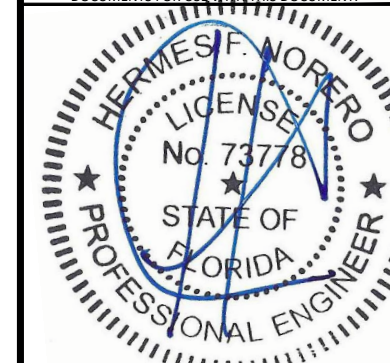

HERMES F. NORERO, P.E.
FLORIDA P.E. No 73778
BUILDING DROPS, INC
398 E. DANIA BEACH BLVD. # 338
DANIA BEACH, FL 33004
FBPE CERT. OF AUTHORIZATION No. 29578

FL #: **FL25570**

DATE: 9.05.17


DWG. BY: RV	CHK. BY: HFN
-----------------------	------------------------

SCALE: NTS


DWG. #: **AWD156**

SECTION


4.0

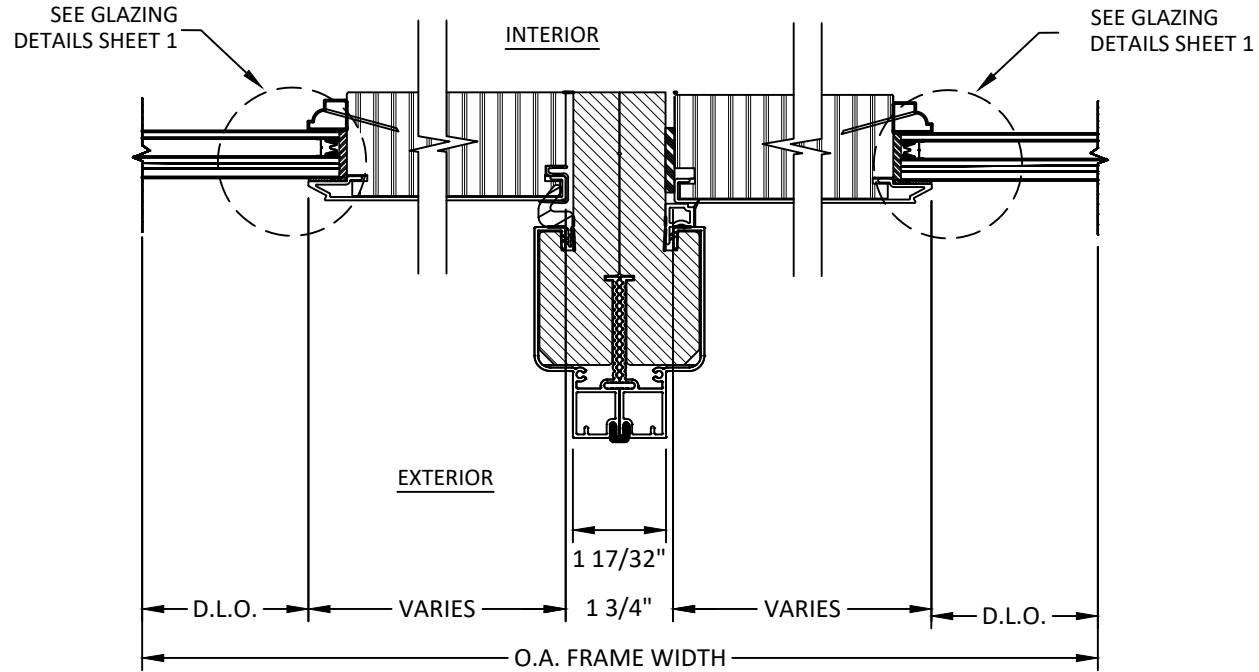


1 HORIZONTAL SECTION
4.1 ZERO MULLION
OPERABLE TO FIXED

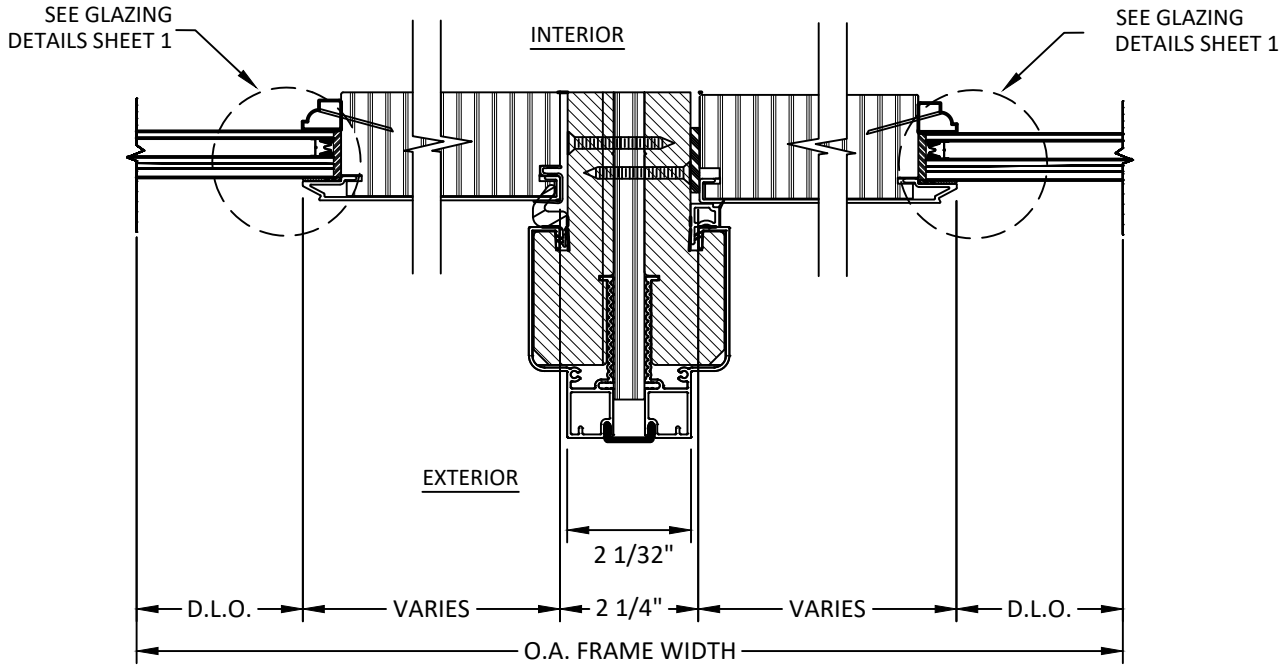

2 HORIZONTAL SECTION
4.1 1/2" X 5-3/16" MULLION
OPERABLE TO FIXED

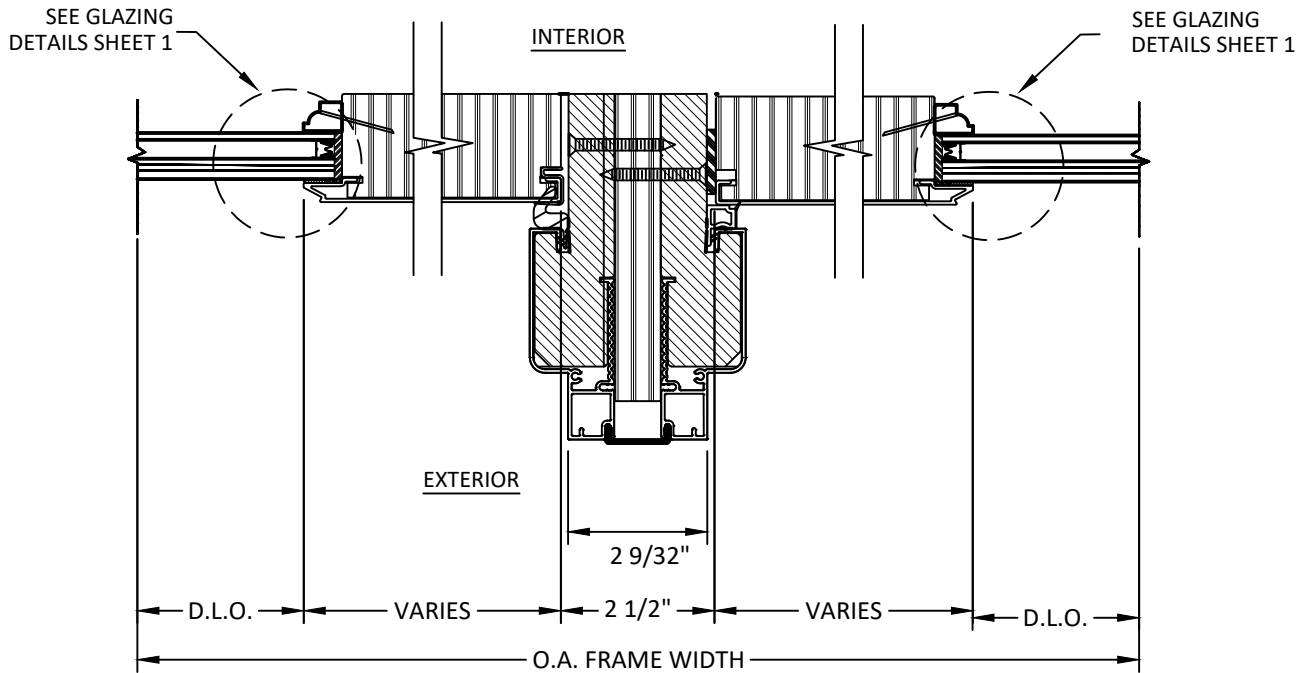

3 HORIZONTAL SECTION
4.1 3/4" X 5-3/16" MULLION
OPERABLE TO FIXED

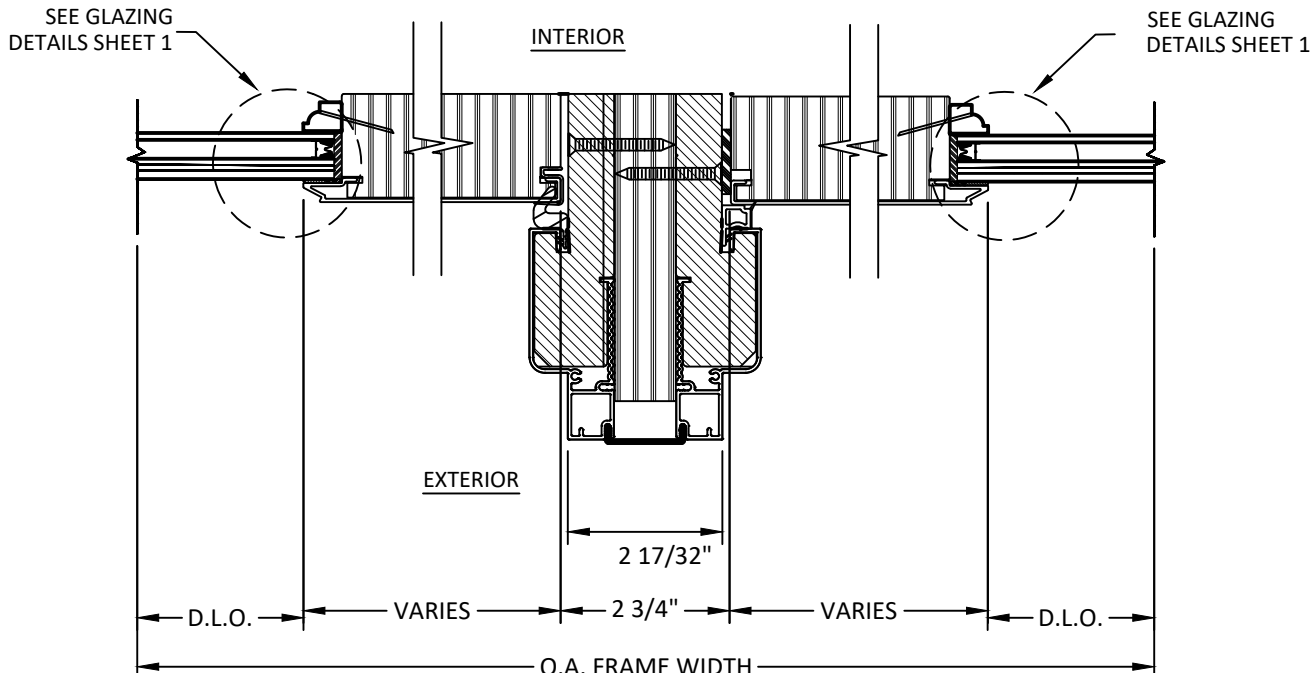

4 HORIZONTAL SECTION
4.1 1" X 5-3/16" MULLION
OPERABLE TO FIXED



100 FOURTH AVE. NORTH
BAYPORT, MN 55003-1096
PH: (651) 264-5150 FX: (651) 264-5485

TITLE: E-SERIES HINGED PATIO DOOR -
INSWING (IMPACT) (WZ3)

HORIZONTAL SECTIONS


PREPARED BY:

BUILDING DROPS, INC.
398 E. DANIA BEACH BLVD., STE. 338
DANIA BEACH, FL 33004
PH: (954)399-8478
FAX: (954)744.4738
WEB: www.buildingdrops.com



REMARKS	BY	DATE
FBC 17TH EDITION UPDATE	HR	7.2.18
ADDED ZERO, 1/2" & 1" MULL	HR	4.12.19
ADDED 3/4" X 5-3/16" MULL & DP CHARTS	LL	7.31.19

THE INSTALLATION DETAILS DESCRIBED HEREIN ARE GENERIC
AND MAY NOT REFLECT ACTUAL CONDITIONS FOR A SPECIFIC
SITE. IF SITE CONDITIONS CAUSE INSTALLATION TO DEVIATE
FROM THE REQUIREMENTS DETAILED HEREIN, A LICENSED
ENGINEER OR ARCHITECT SHALL PREPARE SITE SPECIFIC
DOCUMENTS FOR USE WITH THIS DOCUMENT.

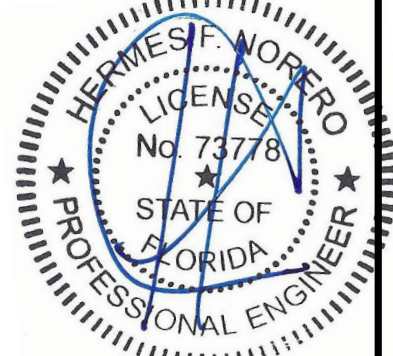


HERMES F. NORERO, P.E.
FLORIDA P.E. No. 73778
BUILDING DROPS, INC
398 E. DANIA BEACH BLVD. # 338
DANIA BEACH, FL 33004
FBPE CERT. OF AUTHORIZATION No. 29578


FL #:	FL25570
DATE:	9.05.17
DWG. BY:	RV
CHK. BY:	HFN
SCALE:	NTS
DWG. #:	AWD156
SECTION	4.1

4.1

s:\projects\andersen windows\fbc-19-0548.2 - fbc submittal - e-series mullion revisions\dwgs\025570.1 - 2...3 & 4\awd156 - fl15254.1-non-impact new format (2.dwg
8/13/2019 7:05 PM

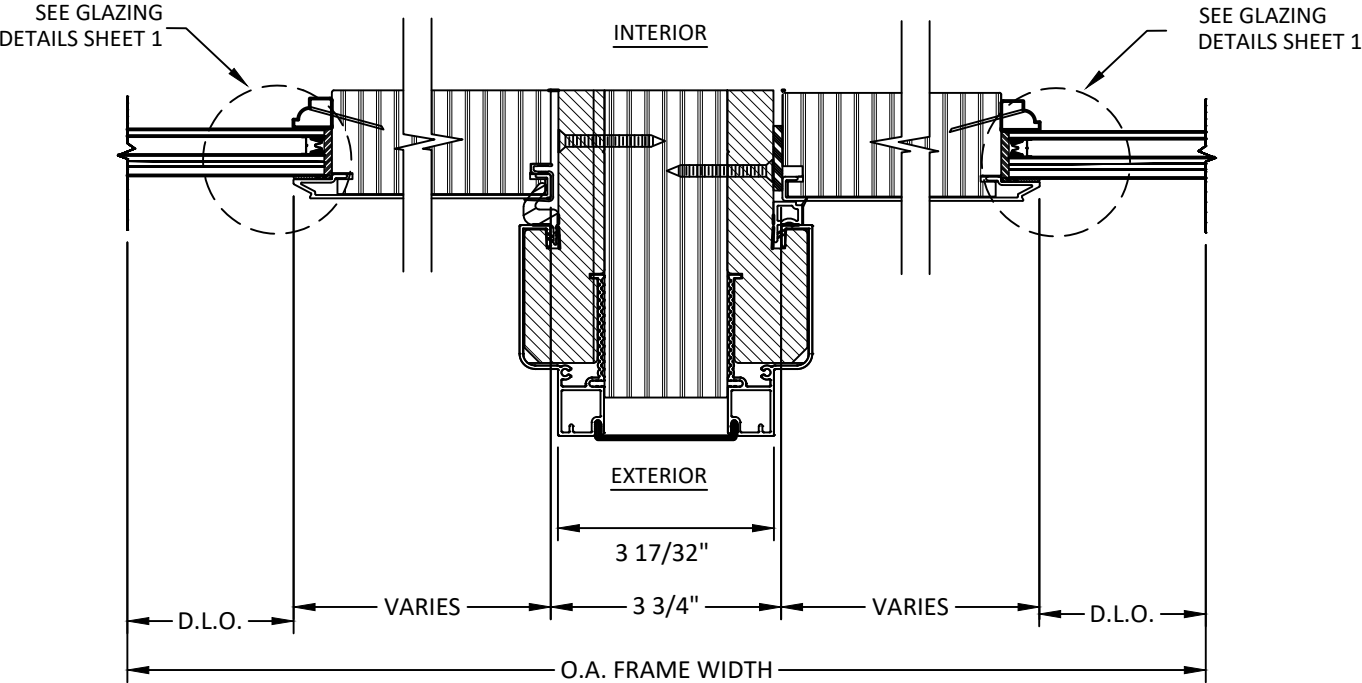

1 HORIZONTAL SECTION
4.2 2" X 5-3/16" MULLION
OPERABLE TO FIXED

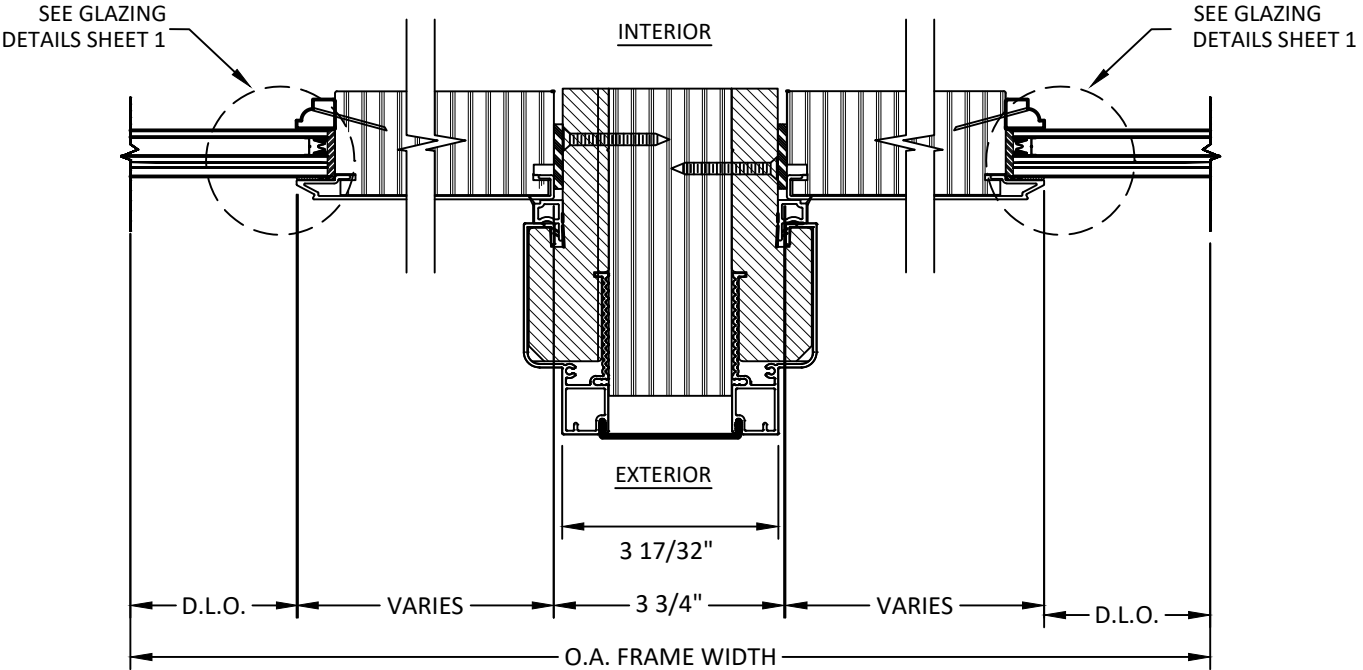

2 HORIZONTAL SECTION
4.2 2" X 5-3/16" MULLION
FIXED TO FIXED



100 FOURTH AVE. NORTH
BAYPORT, MN 55003-1096
PH: (651) 264-5150 FX: (651) 264-5485

TITLE: E-SERIES HINGED PATIO DOOR -
INSWING (IMPACT) (WZ3)


HORIZONTAL SECTIONS

PREPARED BY:

BUILDING DROPS, INC.
398 E. DANIA BEACH BLVD., STE. 338
DANIA BEACH, FL 33004
PH: (954)399-8478
FAX: (954)744-4738
WEB: www.buildingdrops.com

REMARKS	BY	DATE
FBC 17TH EDITION UPDATE	HR	7.2.18
ADDED ZERO, 1/2" & 1" MULL	HR	4.12.19
ADDED 3/4" X 5-3/16" MULL & DP CHARTS	LL	7.31.19

THE INSTALLATION DETAILS DESCRIBED HEREIN ARE GENERIC
AND MAY NOT REFLECT ACTUAL CONDITIONS FOR A SPECIFIC
SITE. IF SITE CONDITIONS CAUSE INSTALLATION TO DEVIATE
FROM THE REQUIREMENTS DETAILED HEREIN, A LICENSED
ENGINEER OR ARCHITECT SHALL PREPARE SITE SPECIFIC
DOCUMENTS FOR USE WITH THIS DOCUMENT.

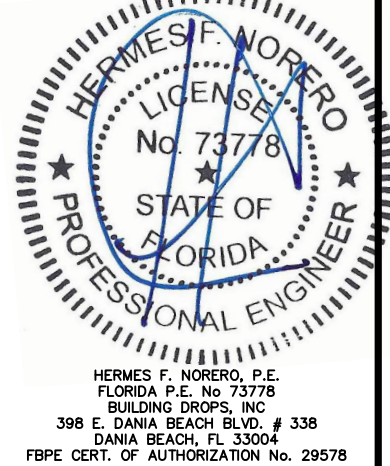

FL #:	FL25570
DATE:	9.05.17
DWG. BY:	RV
CHK. BY:	HFN
SCALE:	NTS
DWG. #:	AWD156
SECTION	4.2 Page 9 of 24

s:\projects\andersen windows\lbc-19-0548.2 - fbc submittal - e-series mullion revisions\dwgs\025570.1, 2, 3, & 4\awd156 - fl15254-1-non-impact new format (2.dwg) 8/13/2019 7:05 PM

PANELS & SIDELITES TYPES

NOTES:
1. REFER TO SECTION 2 FOR CORRESPONDING PANEL TYPES AND CONFIGURATION QUALIFIED TO BE USED WITH THIS APPROVAL.

SP1

4 11/16" STILES & RAIL
8" BOTTOM RAIL

SP2

4 11/16" STILES & RAIL
12" BOTTOM RAIL

SP1M1

4 11/16" STILES & RAIL
8" BOTTOM RAIL &
MID-RAIL

SL1

2 3/4" STILES & 4 11/16"
TOP RAIL
8" BOTTOM RAIL

SL2

2 3/4" STILES
12" BOTTOM RAIL
& 4 11/16" TOP RAIL

SL1R1

2 3/4" STILES & MID-RAIL
8" BOTTOM RAIL
& 4 11/16" TOP RAIL
EMBOSSED PANEL

SL1R2

2 3/4" STILES & MID-RAIL
8" BOTTOM RAIL
& 4 11/16" TOP RAIL
EMBOSSED PANEL

SL2R3

2 3/4" STILES & MID-RAIL
12" BOTTOM RAIL
& 4 11/16" TOP RAIL
EMBOSSED PANEL

SP1M2

4 11/16" STILES & RAIL
8" BOTTOM RAIL &
MID-RAIL

SP2M1

4 11/16" STILES & RAIL
12" BOTTOM RAIL &
MID-RAIL

SP2M2

4 11/16" STILES & RAIL
12" BOTTOM RAIL &
MID-RAIL

SP2M3

4 11/16" STILES & RAIL
12" BOTTOM RAIL &
MID-RAIL

SP1R1

4 11/16" STILES, RAIL &
MID-RAIL
8" BOTTOM RAIL &
EMBOSSED PANEL

SP1R2

4 11/16" STILES, RAIL &
MID-RAIL
8" BOTTOM RAIL &
EMBOSSED PANEL

SP2R3

4 11/16" STILES, RAIL &
MID-RAIL
12" BOTTOM RAIL &
EMBOSSED PANEL

ST1

4 11/16" STILES
& 2 3/4" RAILS

ST2

2 3/4" STILES
& 2 3/4" RAILS

ST3

4 11/16" STILES
& 4 11/16" RAILS

ST4

2 3/4" STILES
& 4 11/16" RAILS

ST5

3 11/16" STILES
& 3 11/16" RAILS

SL1M1

2 3/4" STILES &
4 11/16" TOP RAIL
8" BOTTOM RAIL &
MID-RAIL

SL1M2

2 3/4" STILES &
4 11/16" TOP RAIL
8" BOTTOM RAIL &
MID-RAIL

SL2M1

2 3/4" STILES &
MID-RAIL
12" BOTTOM RAIL &
4 11/16" TOP RAIL

SL2M2

2 3/4" STILES &
MID-RAIL
12" BOTTOM RAIL &
4 11/16" TOP RAIL

SL2M3

2 3/4" STILES &
MID-RAIL
12" BOTTOM RAIL &
4 11/16" TOP RAIL

	SP1	SP2	SL1	SL2	ST1	ST2	ST3	ST4	ST5
TOP RAIL	3	3	3	3	5	5	3	3	4
STILES	3	3	5	5	3	5	3	5	4
BOTTOM RAIL	2	1	2	1	5	5	3	3	4

1.672"

0.25"

11.375"

0.19"

0.075"

① BOTTOM RAIL

1.672"

0.25"

7.375"

0.19"

0.075"

② BOTTOM RAIL

1.688"

0.25"

4.063"

0.25"

③ TOP RAIL & STILE

1.688"

0.25"

3.063"

0.25"

④ TOP RAIL & STILE

1.688"

0.25"

2.126"

0.25"

⑤ STILE

ALLOWABLE SHAPES

Andersen

AW

WINDOWS • DOORS

100 FOURTH AVE. NORTH
BAYPORT, MN 55003-1096
PH: (651) 264-5150 FX: (651) 264-5485

E-SERIES HINGED PATIO DOOR -
INSWING (IMPACT) (WZ3)

PANELS & SIDELITES DETAILS

PREPARED BY:

BUILDING DROPS, INC.

398 E. DANIA BEACH BLVD., STE. 338
DANIA BEACH, FL 33004
PH: (954)399-8478
FAX: (954)744-4738
WEB: www.buildingdrops.com

REMARKS	BY	DATE
FBC 17TH EDITION UPDATE	HR	7.2.18
ADDED ZERO, 5/8" & 1" MULL	HR	4.12.19
ADDED 3/4" X 5-3/16" MULL & DP CHARTS	LL	7.31.19

THE INSTALLATION DETAILS DESCRIBED HEREIN ARE GENERIC
AND MAY NOT REFLECT ACTUAL CONDITIONS FOR A SPECIFIC
SITE. IF SITE CONDITIONS CAUSE INSTALLATION TO DEVIATE
FROM THE REQUIREMENTS DETAILED HEREIN, A LICENSED
ENGINEER OR ARCHITECT SHALL PREPARE SITE SPECIFIC
DOCUMENTS FOR USE WITH THIS DOCUMENT.

HERMES F. NORERO

LICENSE

No. 73778

STATE OF

FLORIDA

PROFESSIONAL ENGINEER

HERMES F. NORERO, P.E.

FLORIDA P.E. No. 73778

BUILDING DROPS, INC.

398 E. DANIA BEACH BLVD. # 338

DANIA BEACH, FL 33004

FBPE CERT. OF AUTHORIZATION No. 29578

FL #:

FL25570

DATE:

9.05.17

DWG. BY:

RV

CHK. BY:

HFN

SCALE:

NTS

DWG. #:

AWD156


SECTION

5.0

Page 10 of 24


8/13/2019 7:05 PM
s:\projects\andersen windows\lbc-19-0548.2 - fbc submittal - e-series mullion revisions\dwgs\lbc25570.1, 2, 3, & 4\awd156 - fl25570.1-non-impact new format (2.dwg)

NOTES:
1. SURFACE BOLTS REQUIRED ON IMPACT DOUBLE UNITS

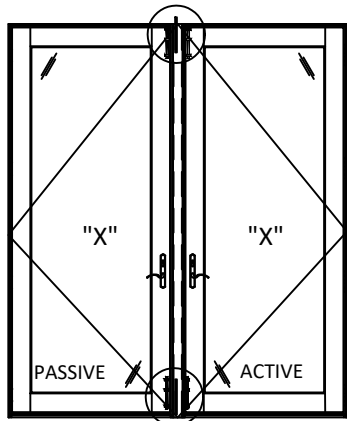


OPTION 1
(AW HARDWARE)

ACTIVE LEAF:
AUTOLATCH® MULTIPOINT LOCK SYSTEM, 105MM LOCK TO HANDLE SPACING, 50 MM LOCK/HANDLE BACKSET.
PASSIVE LEAF:
HANDLE OPERATED SHOOT BOLT THROUGH ASTRAGAL, LATCH AND DEADBOLT BLOKERS

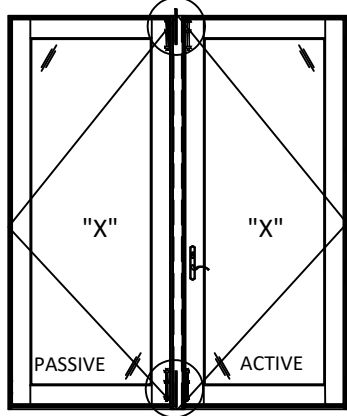

OPTION 2
(TYPE I)


ACTIVE LEAF:
AUTOLATCH® MULTIPOINT LOCK SYSTEM, 92MM LOCK TO HANDLE SPACING, 45 MM LOCK/HANDLE BACKSET.
PASSIVE LEAF:
MANUALLY OPERATED MORTISE LEVER SHOOT BOLT THROUGH ASTRAGAL, NO HANDLE.

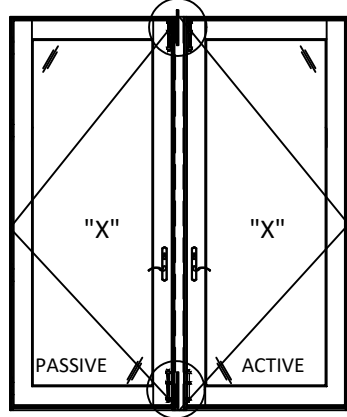

OPTION 3
(TYPE II)


ACTIVE LEAF:
AUTOLATCH® MULTIPOINT LOCK SYSTEM, 92MM LOCK TO HANDLE SPACING, 45 MM LOCK/HANDLE BACKSET.
PASSIVE LEAF:
MANUALLY OPERATED MORTISE LEVER SHOOT BOLT THROUGH ASTRAGAL. DUMMY HANDLE

HINGE LOCATIONS
USE #12 SCREW TYP.

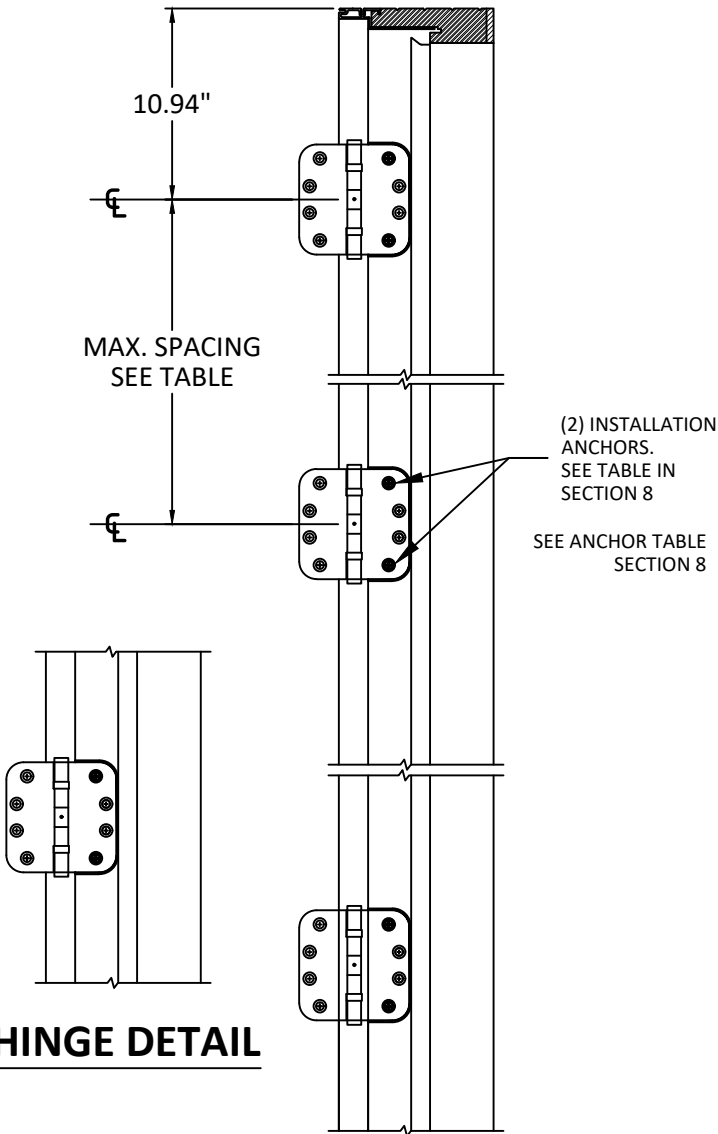

HINGE DETAIL

STRIKE LOCATION
USE #8 SCREW TYP.

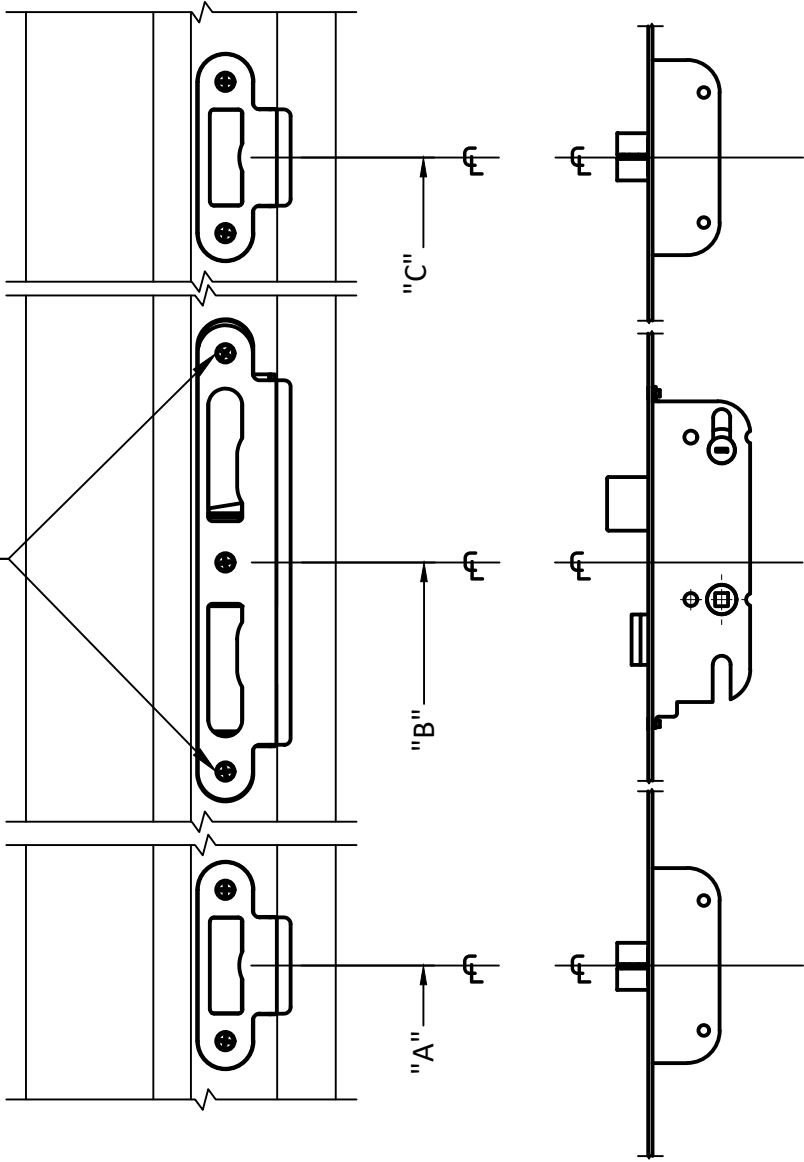

STRIKE PLATE LOCATIONS
@ ASTRAGAL/JAMB
APPLIES TO ALL LOCK OPTIONS

3-PT LOCK SYSTEM
ACTIVE / SINGLE DOOR
APPLIES TO ALL LOCK OPTIONS

STRIKE CL LOCATION MEASURED FROM THE BOTTOM					
FRAME OPENING HEIGHT	ACTUAL DOOR HEIGHT	"A"	"B"	"C"	"D"
80.5"	80"	14.875"	36.875"	67.469"	N/A
84.5"	84"				
96.5"	96"			79.675"	

HINGE LOCATIONS		
FRAME OPENING HEIGHT	ACTUAL DOOR HEIGHT	MAX. HINGE SPACING (CENTER TO CENTER)
80.5"	80"	28.52"
84.5"	84"	30.52"
96.5"	96"	24.35"



100 FOURTH AVE. NORTH
BAYPORT, MN 55003-1096
PH: (651) 264-5150 FX: (651) 264-5485

TITLE: E-SERIES HINGED PATIO DOOR -
INSWING (IMPACT) (WZ3)


HARDWARE LOCATIONS

PREPARED BY:

BUILDING DROPS, INC.
398 E. DANIA BEACH BLVD., STE. 338
DANIA BEACH, FL 33004
PH: (954)399-8478
FAX: (954)744.4738
WEB: www.buildingdrops.com

REMARKS	BY	DATE
FBC 17TH EDITION UPDATE	HR	7.2.18
ADDED ZERO, 1/2" & 1" MULL	HR	4.12.19
ADDED 3/4" X 5- 3/16" MULL & DP CHARTS	LL	7.31.19


THE INSTALLATION DETAILS DESCRIBED HEREIN ARE GENERIC AND MAY NOT REFLECT ACTUAL CONDITIONS FOR A SPECIFIC SITE. IF SITE CONDITIONS CAUSE INSTALLATION TO DEVIATE FROM THE REQUIREMENTS DETAILED HEREIN, A LICENSED ENGINEER OR ARCHITECT SHALL PREPARE SITE SPECIFIC DOCUMENTS FOR USE WITH THIS DOCUMENT.

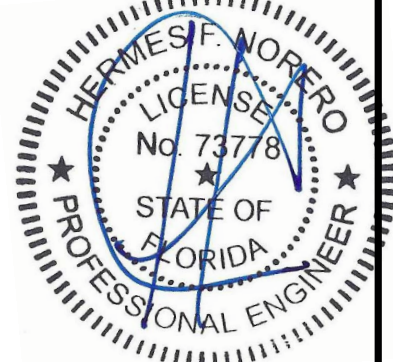

HERMES F. NORERO, P.E.
FLORIDA P.E. No. 73778
BUILDING DROPS, INC
398 E. DANIA BEACH BLVD. # 338
DANIA BEACH, FL 33004
FBPE CERT. OF AUTHORIZATION No. 29578


FL #:	FL25570
DATE:	9.05.17
DWG. BY:	CHK. BY:
RV	HFN
SCALE:	NTS
DWG. #:	AWD156
SECTION	6.0

ANCHOR LAYOUT

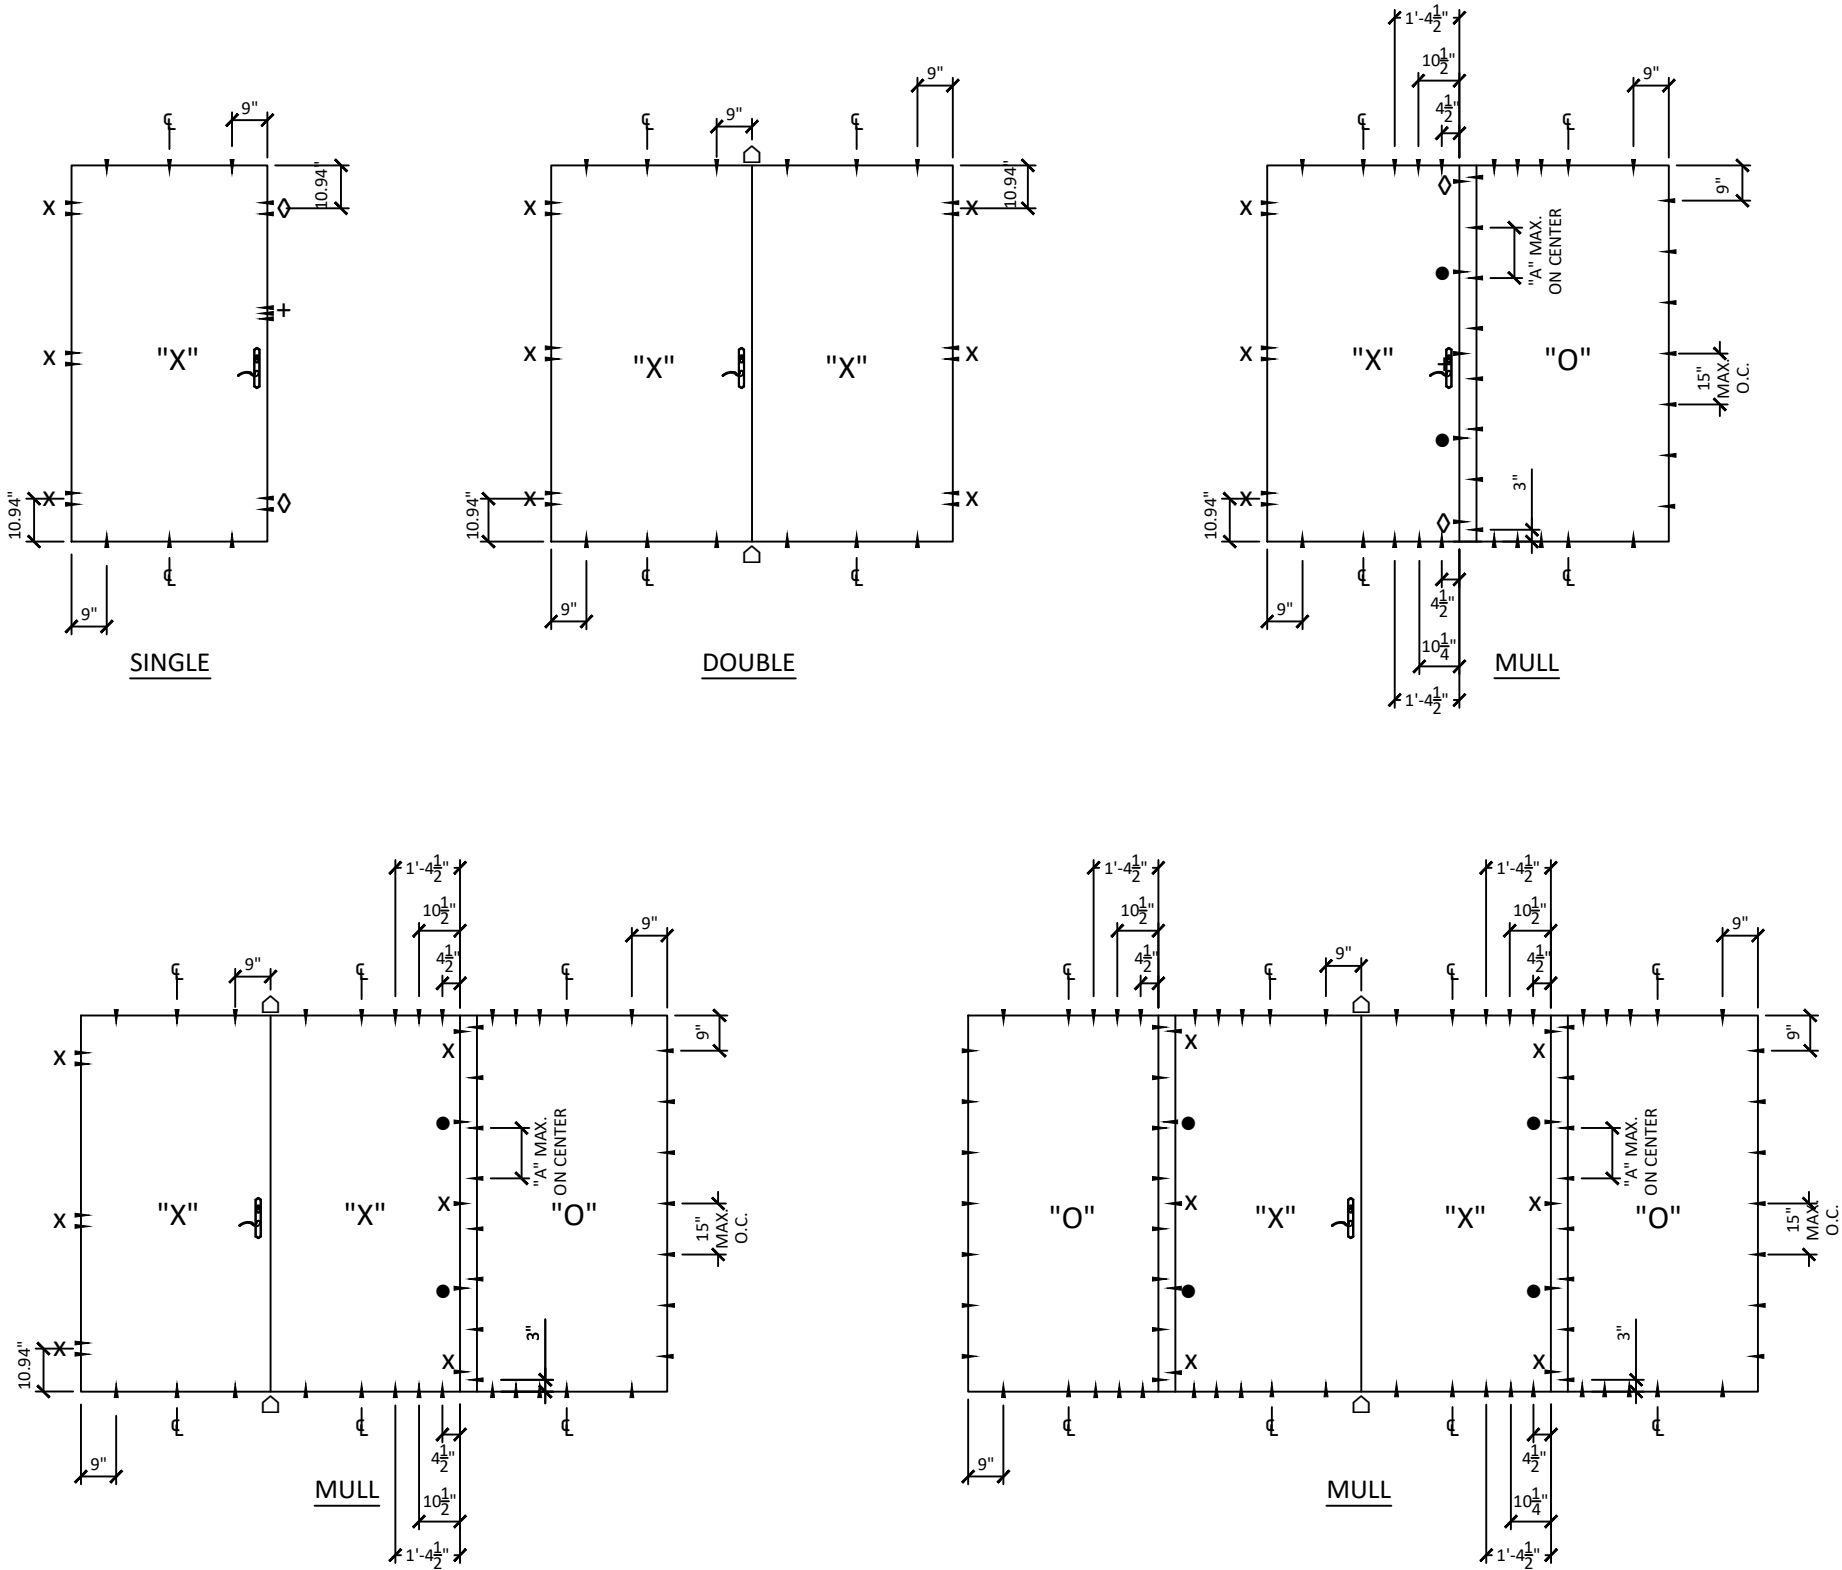

ACTIVE DOOR LEGEND "X"	
X	TWO (2) ANCHOR THRU HINGE PLATE
◊	ANCHORS THRU END RECEIVER - WOOD OR METAL: THREE (3) - CONCRETE / MASONRY: TWO (2)
+	ANCHORS THRU CENTER RECEIVER - WOOD OR STEEL: THREE (3) - CONCRETE / MASONRY: TWO (2)
◻	ANCHORS THRU STRIKE HEAD PLATE: DETAIL A: - WOOD OR STEEL: TWO (2) - CONCRETE: TWO (2) DETAIL C: - WOOD OR STEEL: FOUR (4) - CONCRETE: TWO (2) ANCHORS THRU STRIKE SILL PLATE: DETAIL B: - WOOD OR STEEL: TWO (2) - CONCRETE: TWO (2) DETAIL D: - WOOD OR STEEL: FOUR (4) - CONCRETE: TWO (2)
•	ANCHOR MID-SPAN BETWEEN HINGES AND STRIKE PLATES

NOTE:
ANCHOR LOCATIONS APPLY TO SCREWS THROUGH FRAME, ALUMINUM NAIL FIN & STRAP INSTALLATION.

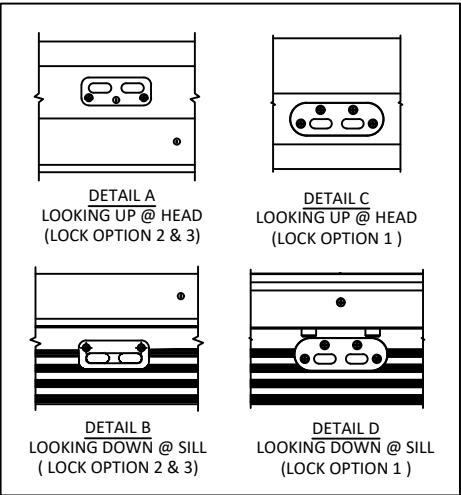

DESIGN PRESSURE	"A" DIMENSION
UP TO 65 PSF	7.5" MAX. O.C.



100 FOURTH AVE. NORTH
BAYPORT, MN 55003-1096
PH: (651) 264-5150 FX: (651) 264-5485

TITLE: E-SERIES HINGED PATIO DOOR -
INSWING (IMPACT) (WZ3)


ANCHOR LAYOUTS

PREPARED BY:
BUILDING DROPS, INC.
398 E. DANIA BEACH BLVD., STE. 338
DANIA BEACH, FL 33004
PH: (954)399-8478
FAX: (954)744.4738
WEB: www.buildingdrops.com



REMARKS	BY	DATE
FBC 17TH EDITION UPDATE	HR	7.2.18
ADDED ZERO, 1/2" & 1" MULL	HR	4.12.19
ADDED 3/4" X 5- 3/16" MULL & DP CHARTS	LL	7.31.19


THE INSTALLATION DETAILS DESCRIBED HEREIN ARE GENERIC AND MAY NOT REFLECT ACTUAL CONDITIONS FOR A SPECIFIC SITE. IF SITE CONDITIONS CAUSE INSTALLATION TO DEVIATE FROM THE REQUIREMENTS DETAILED HEREIN, A LICENSED ENGINEER OR ARCHITECT SHALL PREPARE SITE SPECIFIC DOCUMENTS FOR USE WITH THIS DOCUMENT.

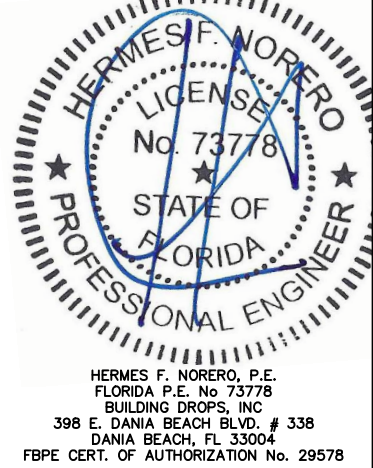


FL #:	FL25570
DATE:	9.05.17
DWG. BY:	RV
CHK. BY:	HFN
SCALE:	NTS
DWG. #:	AWD156
SECTION	7.0

Page 12 of 24


ANCHOR LAYOUT WITH TRANSOM

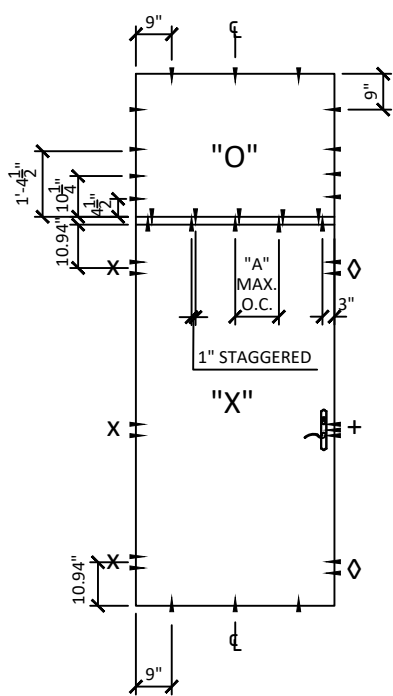


SINGLE

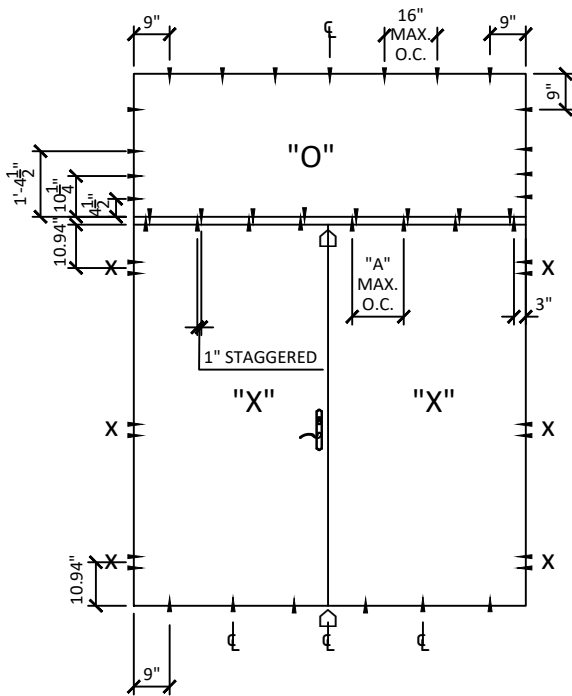


DOUBLE

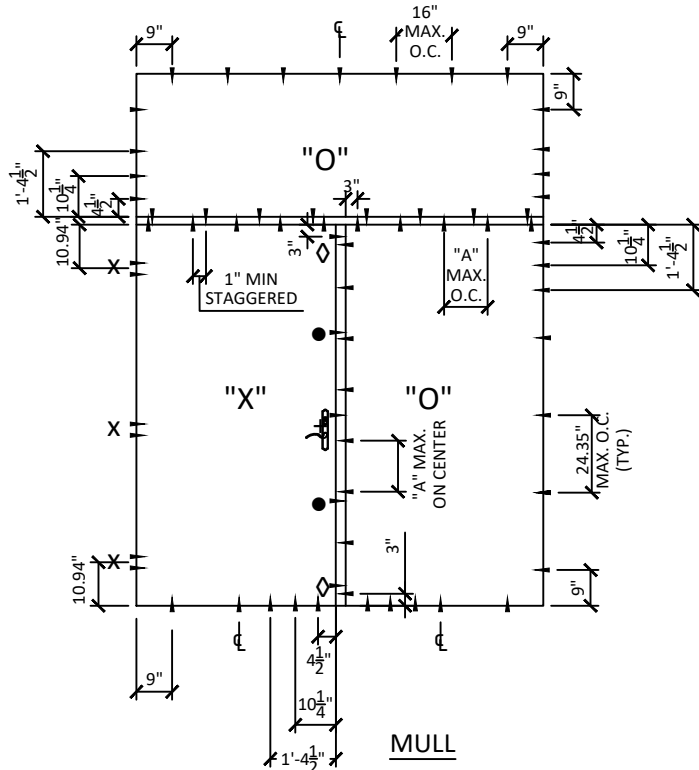

MULL

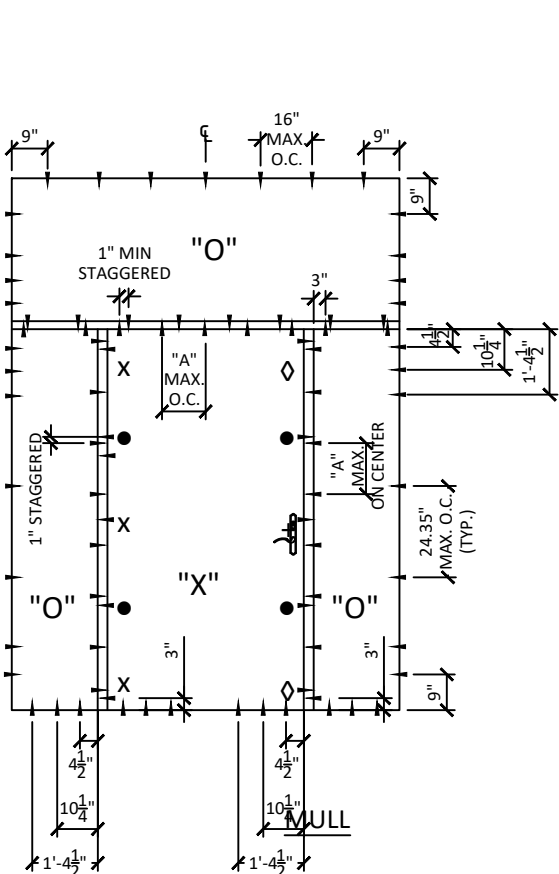


MULL

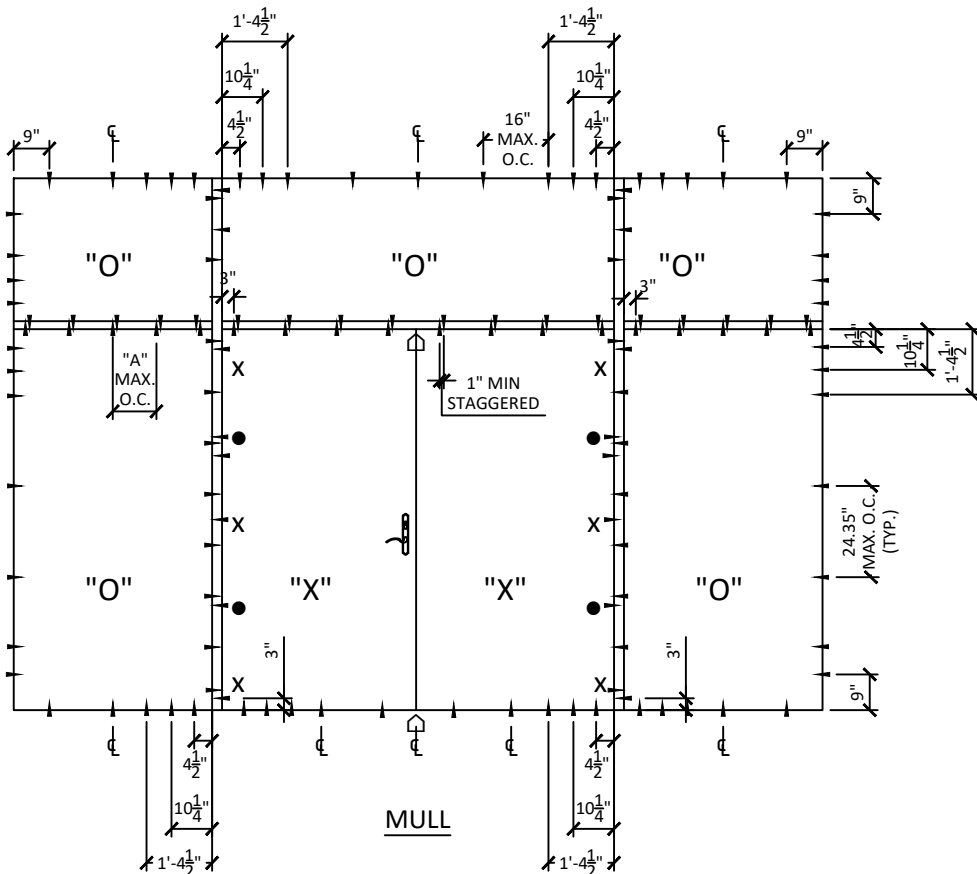

MULL

ACTIVE DOOR LEGEND "X"	
X	TWO (2) ANCHOR THRU HINGE PLATE
◇	ANCHORS THRU END RECEIVER - WOOD OR METAL: THREE (3) - CONCRETE / MASONRY: TWO (2)
+	ANCHORS THRU CENTER RECEIVER - WOOD OR STEEL: THREE (3) - CONCRETE / MASONRY: TWO (2)
⌂	ANCHORS THRU STRIKE HEAD PLATE: DETAIL A: - WOOD OR STEEL: TWO (2) - CONCRETE: TWO (2) DETAIL C: - WOOD OR STEEL: FOUR (4) - CONCRETE: TWO (2) ANCHORS THRU STRIKE SILL PLATE: DETAIL B: - WOOD OR STEEL: TWO (2) - CONCRETE: TWO (2) DETAIL D: - WOOD OR STEEL: FOUR (4) - CONCRETE: TWO (2)
•	ANCHOR MID-SPAN BETWEEN HINGES AND STRIKE PLATES

NOTE:
ANCHOR LOCATIONS APPLY TO SCREWS THROUGH FRAME, ALUMINUM NAIL FIN & STRAP INSTALLATION.

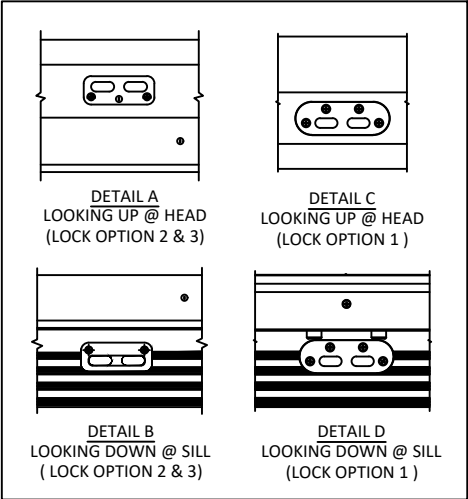

DESIGN PRESSURE	"A" DIMENSION
UP TO 65 PSF	7.5" MAX. O.C.



100 FOURTH AVE. NORTH
BAYPORT, MN 55003-1096
PH: (651) 264-5150 FX: (651) 264-5485

TITLE: E-SERIES HINGED PATIO DOOR -
INSWING (IMPACT) (WZ3)

ANCHOR LAYOUTS

PREPARED BY: BUILDING DROPS, INC.

398 E. DANIA BEACH BLVD., STE. 338
DANIA BEACH, FL 33004
PH: (954)399-8478
FAX: (954)744.4738
WEB: www.buildingdrops.com



REMARKS	BY	DATE
FBC 17TH EDITION UPDATE	HR	7.2.18
ADDED ZERO, 1/2" & 1" MULL	HR	4.12.19
ADDED 3/4" X 5- 3/16" MULL & DP CHARTS	LL	7.31.19

THE INSTALLATION DETAILS DESCRIBED HEREIN ARE GENERIC AND MAY NOT REFLECT ACTUAL CONDITIONS FOR A SPECIFIC SITE. IF SITE CONDITIONS CAUSE INSTALLATION TO DEVIATE FROM THE REQUIREMENTS DETAILED HEREIN, A LICENSED ENGINEER OR ARCHITECT SHALL PREPARE SITE SPECIFIC DOCUMENTS FOR USE WITH THIS DOCUMENT.




HERMES F. NORERO, P.E.
FLORIDA P.E. No. 73778
BUILDING DROPS, INC
398 E. DANIA BEACH BLVD. # 338
DANIA BEACH, FL 33004
FBPE CERT. OF AUTHORIZATION No. 29578

FL #:	FL25570
DATE:	9.05.17
DWG. BY:	RV
CHK. BY:	HFN
SCALE:	NTS
DWG. #:	AWD156
SECTION	7.1



1. ONE (1) INSTALLATION ANCHOR IS REQUIRED AT EACH ANCHOR LOCATION SHOWN, UNLESS OTHERWISE STATED.
2. THE NUMBER OF INSTALLATION ANCHORS DEPICTED IS THE MINIMUM NUMBER OF ANCHORS TO BE USED FOR PRODUCT INSTALLATION.
3. INSTALL INDIVIDUAL INSTALLATION ANCHORS WITHIN A TOLERANCE OF $\pm 1/2$ INCH OF THE DEPICTED LOCATION IN THE ANCHOR LAYOUT DETAIL (I.E., WITHOUT CONSIDERATION OF TOLERANCES). TOLERANCES ARE NOT CUMULATIVE FROM ONE INSTALLATION ANCHOR TO THE NEXT.
4. FOR MASONRY OR CONCRETE OPENINGS A 1X WOOD BUCK MAY BE USED (OPTIONAL) AS LONG AS THE MINIMUM EMBEDMENT AND EDGE DISTANCE REQUIREMENTS ARE STILL MET WITHIN THE CORRESPONDING HOST SUBSTRATE. SEE GENERAL NOTE #3 ON SHEET 1 FOR MORE INFORMATION.
5. MINIMUM EMBEDMENT AND EDGE DISTANCE EXCLUDE WALL FINISHES, INCLUDING BUT NOT LIMITED TO STUCCO, FOAM, BRICK VENEER, AND SIDING.
6. INSTALLATION ANCHORS AND ASSOCIATED HARDWARE MUST BE MADE OF CORROSION RESISTANT MATERIAL OR HAVE A CORROSION RESISTANT COATING.
7. FOR HOLLOW BLOCK AND GROUT FILLED BLOCK, DO NOT INSTALL INSTALLATION ANCHORS INTO MORTAR JOINTS. EDGE DISTANCE IS MEASURED FROM FREE EDGE OF BLOCK OR EDGE OF MORTAR JOINT INTO FACE SHELL OF BLOCK.
8. INSTALLATION ANCHORS SHALL BE INSTALLED IN ACCORDANCE WITH ANCHOR MANUFACTURER'S INSTALLATION INSTRUCTIONS, AND ANCHORS SHALL NOT BE USED IN SUBSTRATES WITH STRENGTHS LESS THAN THE MINIMUM STRENGTH SPECIFIED BY THE ANCHOR MANUFACTURER.
9. INSTALLATION ANCHOR CAPACITIES FOR PRODUCTS HEREIN ARE BASED ON SUBSTRATE MATERIALS WITH THE FOLLOWING PROPERTIES:
 - A. WOOD - MINIMUM SPECIFIC GRAVITY OF 0.55.
 - B. CONCRETE - MINIMUM COMPRESSIVE STRENGTH OF 3000 PSI.
 - C. MASONRY - MINIMUM COMPRESSIVE STRENGTH OF 2000 PSI.
 - D. STEEL - MINIMUM YIELD STRENGTH OF 33 KSI. MINIMUM WALL THICKNESS OF 33 MILS (20 GAUGE).
 - E. ALUMINUM - MINIMUM 6063-T5 ALLOY. MINIMUM WALL THICKNESS OF 1/8".


ANCHOR SCHEDULE				
METHOD	SUBSTRATE	ANCHOR SCHEDULE	MIN EMBEDMENT	MIN. EDGE DISTANCE
THROUGH FRAME	WOOD: MIN. SG = 0.55	#12 WOOD SCREW	1.5"	0.75"
	METAL: 18 GAUGE , MIN. Fy=33KSI	#14 TEK SCREW	3 THREADS MIN PENETRATION BEYOND METAL	0.75"
	CONCRETE: f _c = 3000PSI	1/4" ITW TAPCON	1.75"	1"
	MASONRY: CMU per ASTM C90 f _c = 2000PSI	1/4" ITW TAPCON	1.75"	2.5"
STRAP ANCHOR	WOOD: MIN. SG = 0.55	#8 WOOD SCREW	1.5"	0.75"
	METAL: 18 GAUGE , MIN. Fy=33KSI	#14 TEK SCREW	3 THREADS MIN PENETRATION BEYOND METAL	0.75"
ALUMINUM NAIL FIN	WOOD: MIN. SG = 0.55	#8 WOOD SCREW	1.5"	0.75"
	METAL: 18 GAUGE Steel, MIN. Fy=33KSI	#8 TEK SCREW	3 THREADS MIN PENETRATION BEYOND METAL	0.75"
STRIKE PLATES	SEE SECTIONS 6 & 7 FOR QUANTITIES OF INSTALLATION ANCHORS AS MENTIONED ABOVE			
HINGES	2 ANCHORS PER HINGE SEE SECTIONS 6 & 7			

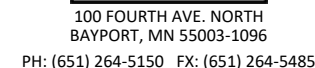

ANCHOR DETAILS, SCHEDULE & NOTES


PREPARED BY:

BUILDING DROPS, INC.
E. DANIA BEACH BLVD., STE. 338
DANIA BEACH, FL 33004
PH: (954)399-8478
FAX: (954)744.4738
WEB: www.buildingdrops.com

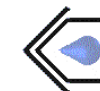

REMARKS	BY	DATE
FBC 17TH EDITION UPDATE	HR	7.2.18
ADDED ZERO, $\frac{1}{2}$ " & 1" MULL	HR	4.12.19
ADDED 3/4" X 5-3/16" MULL & DP CHARTS	LL	7.31.19

THE INSTALLATION DETAILS DESCRIBED HEREIN ARE GENERAL IN NATURE AND MAY NOT REFLECT ACTUAL CONDITIONS FOR A SPECIFIC PROJECT OR SITE. IF SITE CONDITIONS CAUSE INSTALLATION TO DEVIATE FROM THE REQUIREMENTS DETAILED HEREIN, A LICENSED PROFESSIONAL ENGINEER OR ARCHITECT SHALL PREPARE SITE SPECIFIC DOCUMENTS FOR USE WITH THIS DOCUMENT.

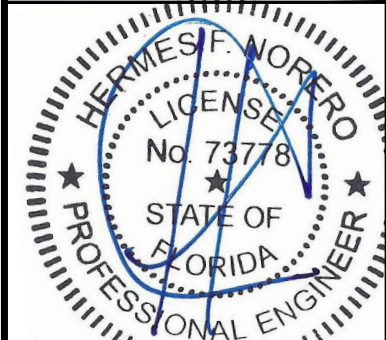

HERMES F. NORERO, P.E.
FLORIDA P.E. No 73778
BUILDING DROPS, INC
398 E. DANIA BEACH BLVD. # 338
DANIA BEACH, FL 33004
FBPE CERT. OF AUTHORIZATION No. 29578

FL #:

FL25570

DATE: 9.05.17

DWG. BY:
RV

CHK. BY:
HFN

SCALE: NTS

DWG. #: AWD156

SECTION


8.0

s:\projects\andersen windows\lbc-19-0548.2 - fbc submittal - e-series mullion revisions\dwg\025570.1-2-3 & 4\awd156 - fl25570.1-non-impact new format (2.dwg) 8/13/2019 7:05 PM



MAXIMUM DESIGN PRESSURE CAPACITY CHART (PSF) ZERO STRUCTURAL MULLION (ONE-WAY) CONFIGURATION															
L - Mull Length (in)	W - Tributary Width (in)														
	24.0	36.0	48.0	60.0	72.0	84.0	96.0	108.0	120.0	132.0	144.0	156.0	168.0	180.0	192.0
24.0	75.00	75.00	75.00	75.00	75.00	75.00	75.00	75.00	75.00	75.00	75.00	75.00	75.00	75.00	75.00
30.0	75.00	75.00	75.00	75.00	75.00	75.00	75.00	75.00	75.00	75.00	75.00	75.00	75.00	75.00	75.00
36.0	75.00	75.00	75.00	75.00	75.00	75.00	75.00	75.00	75.00	75.00	75.00	75.00	75.00	75.00	75.00
42.0	75.00	67.95	65.98	65.98	65.98	65.98	65.98	65.98	65.98	65.98	65.98	65.98	65.98	65.98	65.98
48.0	64.27	48.33	44.20	44.20	44.20	44.20	44.20	44.20	44.20	44.20	44.20	44.20	44.20	44.20	44.20
54.0	49.84	36.42	31.61	31.04	31.04	31.04	31.04	31.04	31.04	31.04	31.04	31.04	31.04	31.04	31.04
60.0	39.84	28.56	23.97	22.63	22.63	22.63	22.63	22.63	22.63	22.63	22.63	22.63	22.63	22.63	22.63
66.0	32.61	23.06	18.91	17.21	17.00	17.00	17.00	17.00	17.00	17.00	17.00	17.00	17.00	17.00	17.00
72.0	27.20	19.04	15.36	13.63	13.10	13.10	13.10	13.10	13.10	13.10	13.10	13.10	13.10	13.10	13.10
78.0	23.05	16.01	12.76	11.12	10.39	10.30	10.30	10.30	10.30	10.30	10.30	10.30	10.30	10.30	10.30
84.0	19.79	13.66	10.79	9.27	8.49	8.25	8.25	8.25	8.25	8.25	8.25	8.25	8.25	8.25	8.25
90.0	17.17	11.80	9.26	7.87	7.10	6.75	6.71	6.71	6.71	6.71	6.71	6.71	6.71	6.71	6.71
96.0	15.05	10.31	8.03	6.77	6.04	5.65	5.52	5.52	5.52	5.52	5.52	5.52	5.52	5.52	5.52
102.0	13.30	9.08	7.04	5.90	5.21	4.82	4.63	4.61	4.61	4.61	4.61	4.61	4.61	4.61	4.61
108.0	11.84	8.06	6.23	5.19	4.55	4.16	3.95	3.88	3.88	3.88	3.88	3.88	3.88	3.88	3.88
114.0	10.61	7.21	5.55	4.60	4.01	3.64	3.42	3.31	3.30	3.30	3.30	3.30	3.30	3.30	3.30
120.0	9.56	6.48	4.98	4.11	3.57	3.22	3.00	2.87	2.83	2.83	2.83	2.83	2.83	2.83	2.83
126.0	8.66	5.86	4.49	3.70	3.20	2.87	2.65	2.52	2.45	2.44	2.44	2.44	2.44	2.44	2.44
132.0	7.88	5.33	4.08	3.35	2.88	2.57	2.36	2.23	2.15	2.13	2.13	2.13	2.13	2.13	2.13
138.0	7.21	4.86	3.72	3.04	2.61	2.32	2.12	1.99	1.91	1.87	1.86	1.86	1.86	1.86	1.86
144.0	6.61	4.46	3.40	2.78	2.38	2.11	1.92	1.79	1.70	1.65	1.64	1.64	1.64	1.64	1.64
150.0	6.09	4.10	3.12	2.55	2.18	1.92	1.75	1.62	1.53	1.48	1.45	1.45	1.45	1.45	1.45
156.0	5.63	3.79	2.88	2.35	2.00	1.76	1.60	1.47	1.39	1.33	1.30	1.29	1.29	1.29	1.29
162.0	5.21	3.51	2.67	2.17	1.85	1.62	1.46	1.35	1.27	1.21	1.17	1.15	1.15	1.15	1.15
168.0	4.85	3.26	2.47	2.01	1.71	1.50	1.35	1.24	1.16	1.10	1.06	1.04	1.03	1.03	1.03
174.0	4.52	3.03	2.30	1.87	1.59	1.39	1.25	1.14	1.07	1.01	0.97	0.94	0.93	0.93	0.93
180.0	4.22	2.83	2.15	1.74	1.48	1.29	1.16	1.06	0.98	0.93	0.89	0.86	0.84	0.84	0.84
186.0	3.95	2.65	2.01	1.63	1.38	1.20	1.08	0.98	0.91	0.86	0.82	0.79	0.77	0.76	0.76
192.0	3.70	2.49	1.88	1.52	1.29	1.12	1.00	0.91	0.85	0.79	0.76	0.73	0.71	0.69	0.69

NOTE:

- 1) MULLION CHART APPLIES TO ZERO MULL ASSEMBLIES, WHEN MULLED IN ONE-WAY CONFIGURATIONS.
- 2) DESIGN PRESSURE VALUES ARE POSITIVE AND NEGATIVE IN PSF.
- 3) MAXIMUM DEFLECTION HAS BEEN LIMITED TO L/175.
- 4) DESIGN PRESSURE OF ASSEMBLY IS LIMITED TO THE LESSER DESIGN PRESSURE OF THE MULLION ASSEMBLY OR THE INDIVIDUAL UNIT OF INSTALLATION. ADJACENT WINDOWS OR DOORS SHALL BE UNDER SEPARATE FL OR MIAMI-DADE APPROVAL.
- 5) MULLION CHART APPLIES TO THE FOLLOWING INSTALLATION CONDITIONS AS LISTED ON SECTION 8.
- 6) TRIBUTARY WIDTH = $W = (A+B)/2$
- 7) WHEN PRODUCTS ARE STACKED VERTICALLY, THE MANUFACTURER/INSTALLER SHALL ENSURE THAT THE WEIGHT OF UNITS ABOVE WILL NOT CAUSE DEFLECTIONS OR STRESSES WHICH WILL AFFECT OPERATION OR STRUCTURAL ADEQUACY OF UNITS BELOW.

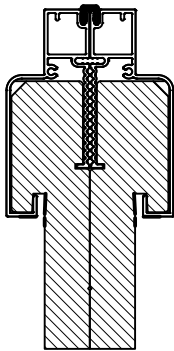

ZERO MULLION

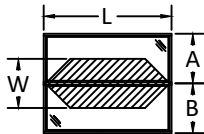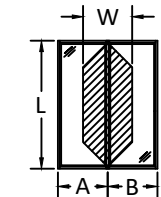

$$\frac{A + B}{2} = W$$



100 FOURTH AVE. NORTH
BAYPORT, MN 55003-1096
PH: (651) 264-5150 FX: (651) 264-5485

TITLE: E-SERIES HINGED PATIO DOOR -
INSWING (IMPACT) (WZ3)

ZERO MULLION LOADS TABLE - ONE WAY


PREPARED BY:

BUILDING DROPS, INC.
398 E. DANIA BEACH BLVD., STE. 338
DANIA BEACH, FL 33004
PH: (954)399-8478
FAX: (954)744.4738
WEB: www.buildingdrops.com



REMARKS	BY	DATE
FBC 17TH EDITION UPDATE	HR	7.2.18
ADDED ZERO, 1/2" & 1" MULL	HR	4.12.19
ADDED 3/4" X 5- 3/16" MULL & DP CHARTS	LL	7.31.19

THE INSTALLATION DETAILS DESCRIBED HEREIN ARE GENERIC AND MAY NOT REFLECT ACTUAL CONDITIONS FOR A SPECIFIC SITE. IF SITE CONDITIONS CAUSE INSTALLATION TO DEVIATE FROM THE REQUIREMENTS DETAILED HEREIN, A LICENSED ENGINEER OR ARCHITECT SHALL PREPARE SITE SPECIFIC DOCUMENTS FOR USE WITH THIS DOCUMENT.

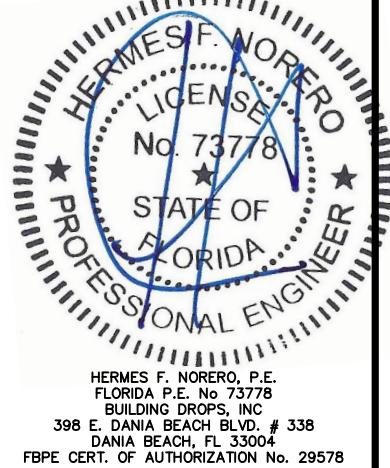

FL #:
FL25570

DATE: **9.05.17**

DWG. BY: **RV**CHK. BY: **HFN**



SCALE: **NTS**

DWG. #: **AWD156**

SECTION
9.0
Page 15 of 24

MAXIMUM DESIGN PRESSURE CAPACITY CHART (PSF)															
ZERO STRUCTURAL MULLION (TWO-WAY) CONFIGURATION															
L - Mull Length (in)	W - Tributary Width (in)														
	24.0	36.0	48.0	60.0	72.0	84.0	96.0	108.0	120.0	132.0	144.0	156.0	168.0	180.0	192.0
24.0	60.00	60.00	60.00	60.00	60.00	60.00	58.93	52.38	47.15	42.86	39.29	36.27	33.68	31.43	29.47
30.0	60.00	60.00	60.00	60.00	50.29	43.11	37.72	33.53	30.17	27.43	25.14	23.21	21.55	20.12	18.86
36.0	60.00	60.00	52.38	41.91	34.92	29.93	26.19	23.28	20.95	19.05	17.46	16.12	14.97	13.97	13.10
42.0	60.00	51.32	38.49	30.79	25.66	21.99	19.24	17.11	15.39	14.00	12.83	11.84	11.00	10.26	9.62
48.0	58.93	39.29	29.47	23.57	19.64	16.84	14.73	13.10	11.79	10.72	9.82	9.07	8.42	7.86	7.37
54.0	46.56	31.04	23.28	18.63	15.52	13.30	11.64	10.35	9.31	8.47	7.76	7.16	6.65	6.21	5.82
60.0	37.72	25.14	18.86	15.09	12.57	10.78	9.43	8.38	7.54	6.86	6.29	5.80	5.39	5.03	4.71
66.0	31.17	20.78	15.59	12.47	10.39	8.91	7.79	6.93	6.23	5.67	5.20	4.80	4.45	4.16	3.90
72.0	26.19	17.46	13.10	10.48	8.73	7.48	6.55	5.82	5.24	4.76	4.37	4.03	3.74	3.49	3.27
78.0	22.32	14.88	11.16	8.93	7.44	6.38	5.58	4.96	4.46	4.06	3.72	3.43	3.19	2.98	2.79
84.0	19.24	12.83	9.62	7.70	6.41	5.50	4.81	4.28	3.85	3.50	3.21	2.96	2.75	2.57	2.41
90.0	16.76	11.18	8.38	6.71	5.59	4.79	4.19	3.73	3.35	3.05	2.79	2.58	2.39	2.24	2.10
96.0	14.73	9.82	7.37	5.89	4.91	4.21	3.68	3.27	2.95	2.68	2.46	2.27	2.10	1.96	1.84
102.0	13.05	8.70	6.53	5.22	4.35	3.73	3.26	2.90	2.61	2.37	2.18	2.01	1.86	1.74	1.63
108.0	11.64	7.76	5.82	4.66	3.88	3.33	2.91	2.59	2.33	2.12	1.94	1.79	1.66	1.55	1.46
114.0	10.45	6.97	5.22	4.18	3.48	2.99	2.61	2.32	2.09	1.90	1.74	1.61	1.49	1.39	1.31
120.0	9.43	6.29	4.71	3.77	3.14	2.69	2.36	2.10	1.89	1.71	1.57	1.45	1.35	1.26	1.18
126.0	8.55	5.70	4.28	3.42	2.85	2.44	2.14	1.90	1.71	1.56	1.43	1.32	1.22	1.14	1.07
132.0	7.79	5.20	3.90	3.12	2.60	2.23	1.95	1.73	1.56	1.42	1.30	1.20	1.11	1.04	0.97
138.0	7.13	4.75	3.56	2.85	2.38	2.04	1.78	1.58	1.43	1.30	1.19	1.10	1.02	0.95	0.89
144.0	6.55	4.37	3.27	2.62	2.18	1.87	1.64	1.46	1.31	1.19	1.09	1.01	0.94	0.87	0.82
150.0	6.03	4.02	3.02	2.41	2.01	1.72	1.51	1.34	1.21	1.10	1.01	0.93	0.86	0.80	0.75
156.0	5.58	3.72	2.79	2.23	1.86	1.59	1.39	1.24	1.12	1.01	0.93	0.86	0.80	0.74	0.70
162.0	5.17	3.45	2.59	2.07	1.72	1.48	1.29	1.15	1.03	0.94	0.86	0.80	0.74	0.69	0.65
168.0	4.81	3.21	2.41	1.92	1.60	1.37	1.20	1.07	0.96	0.87	0.80	0.74	0.69	0.64	0.60
174.0	4.48	2.99	2.24	1.79	1.49	1.28	1.12	1.00	0.90	0.82	0.75	0.69	0.64	0.60	0.56
180.0	4.19	2.79	2.10	1.68	1.40	1.20	1.05	0.93	0.84	0.76	0.70	0.64	0.60	0.56	0.52
186.0	3.92	2.62	1.96	1.57	1.31	1.12	0.98	0.87	0.78	0.71	0.65	0.60	0.56	0.52	0.49
192.0	3.68	2.46	1.84	1.47	1.23	1.05	0.92	0.82	0.74	0.67	0.61	0.57	0.53	0.49	0.46

- NOTE:**
- MULLION CHART APPLIES TO ZERO MULL ASSEMBLIES, WHEN MULLED IN TWO-WAY CONFIGURATIONS.
 - DESIGN PRESSURE VALUES ARE POSITIVE AND NEGATIVE IN PSF.
 - MAXIMUM DEFLECTION HAS BEEN LIMITED TO L/175.
 - DESIGN PRESSURE OF ASSEMBLY IS LIMITED TO THE LESSER DESIGN PRESSURE OF THE MULLION ASSEMBLY OR THE INDIVIDUAL UNIT OF INSTALLATION. ADJACENT WINDOWS OR DOORS SHALL BE UNDER SEPARATE FL OR MIAMI-DADE APPROVAL.
 - MULLION CHART APPLIES TO THE FOLLOWING INSTALLATION CONDITIONS AS LISTED ON SECTION 8.
 - TRIBUTARY WIDTH = $W = (A+B)/2$
 - WHEN PRODUCTS ARE STACKED VERTICALLY, THE MANUFACTURER/INSTALLER SHALL ENSURE THAT THE WEIGHT OF UNITS ABOVE WILL NOT CAUSE DEFLECTIONS OR STRESSES WHICH WILL AFFECT OPERATION OR STRUCTURAL ADEQUACY OF UNITS BELOW.

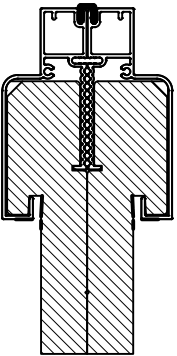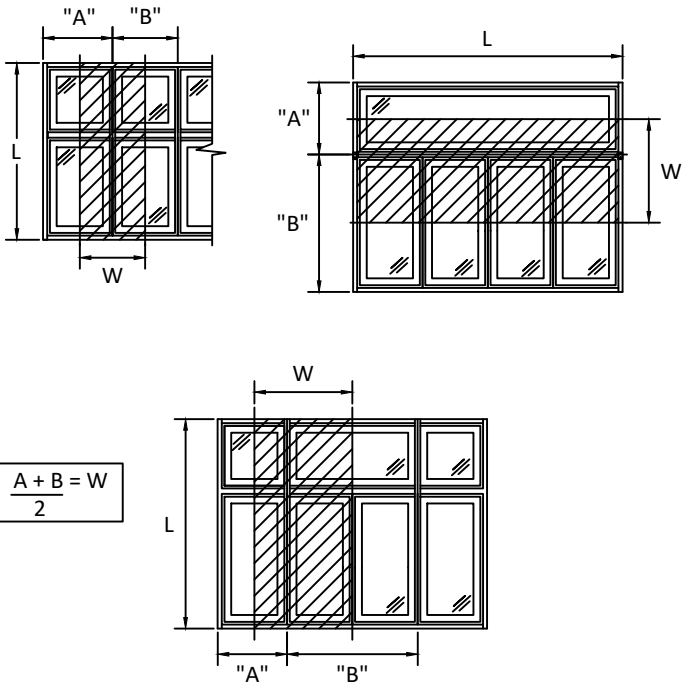

ZERO MULLION



100 FOURTH AVE. NORTH
BAYPORT, MN 55003-1096
PH: (651) 264-5150 FX: (651) 264-5485

TITLE: E-SERIES HINGED PATIO DOOR -
INSWING (IMPACT) (WZ3)

ZERO MULLION LOADS TABLE - TWO WAY


PREPARED BY:

BUILDING DROPS, INC.
398 E. DANIA BEACH BLVD., STE. 338
DANIA BEACH, FL 33004
PH: (954) 399-8478
FAX: (954) 744-4738
WEB: www.buildingdrops.com



REMARKS	BY	DATE
FBC 17TH EDITION UPDATE	HR	7.2.18
ADDED ZERO, 3/4" & 1" MULL	HR	4.12.19
ADDED 3/4" X 5- 3/16" MULL & DP CHARTS	LL	7.31.19

THE INSTALLATION DETAILS DESCRIBED HEREIN ARE GENERIC AND MAY NOT REFLECT ACTUAL CONDITIONS FOR A SPECIFIC SITE. IF SITE CONDITIONS CAUSE INSTALLATION TO DEVIATE FROM THE REQUIREMENTS DETAILED HEREIN, A LICENSED ENGINEER OR ARCHITECT SHALL PREPARE SITE SPECIFIC DOCUMENTS FOR USE WITH THIS DOCUMENT.

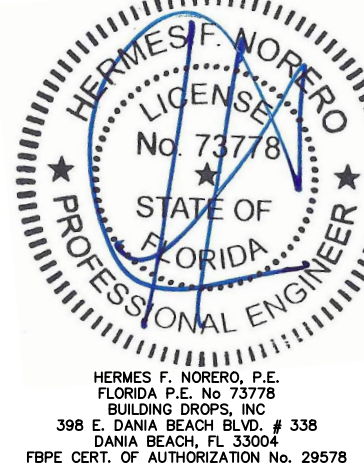

FL #: **FL25570**

DATE: **9.05.17**

DWG. BY: **RV** CHK. BY: **HFN**

SCALE: **NTS**


DWG. #: **AWD156**

SECTION **9.1**



Page 16 of 24

MAXIMUM DESIGN PRESSURE CAPACITY CHART (PSF)															
1/2" X 5-3/16" STRUCTURAL MULLION (ONE-WAY) CONFIGURATION															
L - Mull Length (in)	W - Tributary Width (in)														
	24.0	36.0	48.0	60.0	72.0	84.0	96.0	108.0	120.0	132.0	144.0	156.0	168.0	180.0	192.0
24.0	75.00	75.00	75.00	75.00	75.00	75.00	75.00	75.00	75.00	75.00	75.00	75.00	75.00	75.00	75.00
30.0	75.00	75.00	75.00	75.00	75.00	75.00	75.00	75.00	75.00	75.00	75.00	75.00	75.00	75.00	75.00
36.0	75.00	75.00	75.00	75.00	75.00	75.00	75.00	75.00	75.00	75.00	75.00	75.00	75.00	75.00	75.00
42.0	75.00	75.00	75.00	75.00	75.00	75.00	75.00	75.00	75.00	75.00	75.00	75.00	75.00	75.00	75.00
48.0	75.00	75.00	75.00	75.00	75.00	75.00	75.00	75.00	75.00	75.00	75.00	75.00	75.00	75.00	75.00
54.0	75.00	75.00	75.00	75.00	75.00	75.00	75.00	75.00	75.00	75.00	75.00	75.00	75.00	75.00	75.00
60.0	75.00	75.00	75.00	75.00	75.00	75.00	75.00	75.00	75.00	75.00	75.00	75.00	75.00	75.00	75.00
66.0	75.00	75.00	75.00	75.00	75.00	75.00	75.00	75.00	75.00	75.00	75.00	75.00	75.00	75.00	75.00
72.0	75.00	75.00	75.00	68.55	65.86	65.86	65.86	65.86	65.86	65.86	65.86	65.86	65.86	65.86	65.86
78.0	75.00	75.00	64.19	55.90	52.26	51.80	51.80	51.80	51.80	51.80	51.80	51.80	51.80	51.80	51.80
84.0	75.00	68.71	54.27	46.62	42.72	41.47	41.47	41.47	41.47	41.47	41.47	41.47	41.47	41.47	41.47
90.0	75.00	59.36	46.54	39.56	35.71	33.95	33.72	33.72	33.72	33.72	33.72	33.72	33.72	33.72	33.72
96.0	75.00	51.82	40.40	34.05	30.38	28.42	27.78	27.78	27.78	27.78	27.78	27.78	27.78	27.78	27.78
102.0	66.89	45.65	35.42	29.66	26.22	24.22	23.29	23.16	23.16	23.16	23.16	23.16	23.16	23.16	23.16
108.0	58.98	40.35	31.33	26.09	22.89	20.94	19.87	19.51	19.51	19.51	19.51	19.51	19.51	19.51	19.51
114.0	50.04	34.15	26.44	22.05	19.35	17.68	16.70	16.25	16.18	16.18	16.18	16.18	16.18	16.18	16.18
120.0	42.83	29.16	22.51	18.69	16.32	14.80	13.86	13.35	13.18	13.18	13.18	13.18	13.18	13.18	13.18
126.0	36.94	25.10	19.33	15.99	13.89	12.53	11.65	11.13	10.88	10.84	10.84	10.84	10.84	10.84	10.84
132.0	32.08	21.76	16.72	13.79	11.94	10.71	9.90	9.39	9.10	9.00	9.00	9.00	9.00	9.00	9.00
138.0	28.04	19.00	14.57	11.98	10.34	9.24	8.49	8.00	7.70	7.56	7.53	7.53	7.53	7.53	7.53
144.0	24.66	16.68	12.77	10.48	9.01	8.03	7.34	6.88	6.58	6.42	6.35	6.35	6.35	6.35	6.35
150.0	21.79	14.73	11.25	9.22	7.91	7.02	6.40	5.97	5.68	5.50	5.41	5.40	5.40	5.40	5.40
156.0	19.36	13.07	9.97	8.16	6.98	6.18	5.61	5.21	4.94	4.76	4.65	4.61	4.61	4.61	4.61
162.0	17.27	11.65	8.88	7.25	6.19	5.47	4.95	4.59	4.32	4.14	4.03	3.98	3.97	3.97	3.97
168.0	15.48	10.43	7.94	6.48	5.52	4.87	4.40	4.06	3.81	3.64	3.52	3.45	3.43	3.43	3.43
174.0	13.92	9.38	7.13	5.81	4.95	4.35	3.92	3.61	3.38	3.21	3.10	3.02	2.99	2.98	2.98
180.0	12.57	8.46	6.43	5.23	4.45	3.90	3.51	3.22	3.01	2.85	2.74	2.66	2.62	2.60	2.60
186.0	11.39	7.66	5.82	4.73	4.01	3.52	3.16	2.89	2.69	2.54	2.44	2.36	2.31	2.29	2.28
192.0	10.35	6.96	5.28	4.28	3.63	3.18	2.85	2.61	2.42	2.28	2.18	2.10	2.05	2.02	2.01

- NOTE:**
- MULLION CHART APPLIES TO 1/2" X 5-3/16" MULL ASSEMBLIES, WHEN MULLED IN ONE-WAY CONFIGURATIONS.
 - DESIGN PRESSURE VALUES ARE POSITIVE AND NEGATIVE IN PSF.
 - MAXIMUM DEFLECTION HAS BEEN LIMITED TO L/175.
 - DESIGN PRESSURE OF ASSEMBLY IS LIMITED TO THE LESSER DESIGN PRESSURE OF THE MULLION ASSEMBLY OR THE INDIVIDUAL UNIT OF INSTALLATION. ADJACENT WINDOWS OR DOORS SHALL BE UNDER SEPARATE FL OR MIAMI-DADE APPROVAL.
 - MULLION CHART APPLIES TO THE FOLLOWING INSTALLATION CONDITIONS AS LISTED ON SECTION 8.
 - TRIBUTARY WIDTH = $W = (A+B)/2$
 - WHEN PRODUCTS ARE STACKED VERTICALLY, THE MANUFACTURER/INSTALLER SHALL ENSURE THAT THE WEIGHT OF UNITS ABOVE WILL NOT CAUSE DEFLECTIONS OR STRESSES WHICH WILL AFFECT OPERATION OR STRUCTURAL ADEQUACY OF UNITS BELOW.

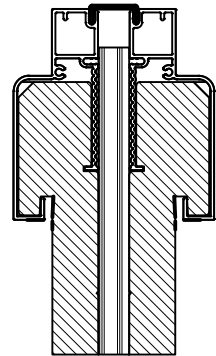

1/2" X 5 3/16" MULLION

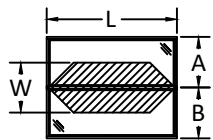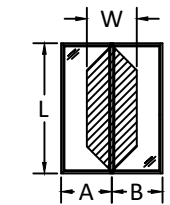

$$\frac{A + B}{2} = W$$




100 FOURTH AVE. NORTH
BAYPORT, MN 55003-1096
PH: (651) 264-5150 FX: (651) 264-5485

TITLE: E-SERIES HINGED PATIO DOOR -
INSWING (IMPACT) (WZ3)
1/2" X 5 3/16" MULLION LOADS TABLE - ONE
WAY

PREPARED BY:
BUILDING DROPS, INC.
398 E. DANIA BEACH BLVD., STE. 338
DANIA BEACH, FL 33004
PH: (954) 399-8478
FAX: (954) 744-4738
WEB: www.buildingdrops.com

REMARKS	BY	DATE
FBC 17TH EDITION UPDATE	HR	7.2.18
ADDED ZERO, 1/2" & 1" MULL	HR	4.12.19
ADDED 3/4" X 5-3/16" MULL & DP CHARTS	LL	7.31.19


THE INSTALLATION DETAILS DESCRIBED HEREIN ARE GENERIC
AND MAY NOT REFLECT ACTUAL CONDITIONS FOR A SPECIFIC
SITE. IF SITE CONDITIONS CAUSE INSTALLATION TO DEVIATE
FROM THE REQUIREMENTS DETAILED HEREIN, A LICENSED
ENGINEER OR ARCHITECT SHALL PREPARE SITE SPECIFIC
DOCUMENTS FOR USE WITH THIS DOCUMENT.

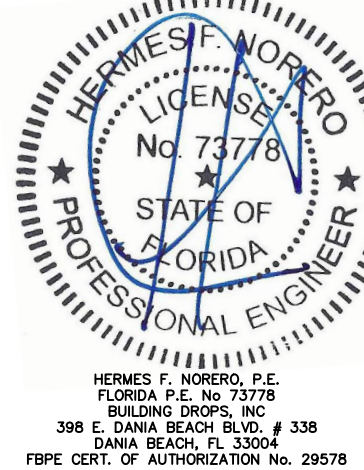




FL #:	FL25570
DATE:	9.05.17
DWG. BY:	RV
CHK. BY:	HFN
SCALE:	NTS
DWG. #:	AWD156
SECTION	9.2
	Page 17 of 24

MAXIMUM DESIGN PRESSURE CAPACITY CHART (PSF)															
1/2" X 5-3/16" STRUCTURAL MULLION (TWO-WAY) CONFIGURATION															
L - Mull Length (in)	W - Tributary Width (in)														
	24.0	36.0	48.0	60.0	72.0	84.0	96.0	108.0	120.0	132.0	144.0	156.0	168.0	180.0	192.0
24.0	60.00	60.00	60.00	60.00	60.00	60.00	60.00	60.00	60.00	60.00	60.00	60.00	60.00	59.47	55.75
30.0	60.00	60.00	60.00	60.00	60.00	60.00	60.00	60.00	60.00	60.00	59.47	54.89	50.97	47.57	44.60
36.0	60.00	60.00	60.00	60.00	60.00	60.00	60.00	60.00	59.47	54.06	49.56	45.74	42.48	39.64	37.17
42.0	60.00	60.00	60.00	60.00	60.00	60.00	60.00	56.63	50.97	46.34	42.48	39.21	36.41	33.98	31.86
48.0	60.00	60.00	60.00	60.00	60.00	60.00	55.75	49.56	44.60	40.55	37.17	34.31	31.86	29.73	27.88
54.0	60.00	60.00	60.00	60.00	60.00	56.63	49.56	44.05	39.64	36.04	33.04	30.50	28.32	26.43	24.78
60.0	60.00	60.00	60.00	60.00	59.47	50.97	44.60	39.64	35.68	32.44	29.73	27.45	25.49	23.79	22.30
66.0	60.00	60.00	60.00	60.00	52.25	44.79	39.19	34.83	31.35	28.50	26.13	24.12	22.39	20.90	19.59
72.0	60.00	60.00	60.00	52.69	43.91	37.63	32.93	29.27	26.34	23.95	21.95	20.26	18.82	17.56	16.46
78.0	60.00	60.00	56.12	44.89	37.41	32.07	28.06	24.94	22.45	20.41	18.71	17.27	16.03	14.96	14.03
84.0	60.00	60.00	48.39	38.71	32.26	27.65	24.19	21.50	19.35	17.59	16.13	14.89	13.82	12.90	12.10
90.0	60.00	56.20	42.15	33.72	28.10	24.09	21.07	18.73	16.86	15.33	14.05	12.97	12.04	11.24	10.54
96.0	60.00	49.39	37.05	29.64	24.70	21.17	18.52	16.46	14.82	13.47	12.35	11.40	10.58	9.88	9.26
102.0	60.00	43.75	32.82	26.25	21.88	18.75	16.41	14.58	13.13	11.93	10.94	10.10	9.38	8.75	8.20
108.0	57.84	38.56	28.92	23.14	19.28	16.53	14.46	12.85	11.57	10.52	9.64	8.90	8.26	7.71	7.23
114.0	49.18	32.79	24.59	19.67	16.39	14.05	12.30	10.93	9.84	8.94	8.20	7.57	7.03	6.56	6.15
120.0	42.17	28.11	21.08	16.87	14.06	12.05	10.54	9.37	8.43	7.67	7.03	6.49	6.02	5.62	5.27
126.0	36.43	24.28	18.21	14.57	12.14	10.41	9.11	8.09	7.29	6.62	6.07	5.60	5.20	4.86	4.55
132.0	31.68	21.12	15.84	12.67	10.56	9.05	7.92	7.04	6.34	5.76	5.28	4.87	4.53	4.22	3.96
138.0	27.73	18.48	13.86	11.09	9.24	7.92	6.93	6.16	5.55	5.04	4.62	4.27	3.96	3.70	3.47
144.0	24.40	16.27	12.20	9.76	8.13	6.97	6.10	5.42	4.88	4.44	4.07	3.75	3.49	3.25	3.05
150.0	21.59	14.39	10.80	8.64	7.20	6.17	5.40	4.80	4.32	3.93	3.60	3.32	3.08	2.88	2.70
156.0	19.19	12.80	9.60	7.68	6.40	5.48	4.80	4.27	3.84	3.49	3.20	2.95	2.74	2.56	2.40
162.0	17.14	11.43	8.57	6.86	5.71	4.90	4.28	3.81	3.43	3.12	2.86	2.64	2.45	2.29	2.14
168.0	15.37	10.24	7.68	6.15	5.12	4.39	3.84	3.41	3.07	2.79	2.56	2.36	2.20	2.05	1.92
174.0	13.83	9.22	6.92	5.53	4.61	3.95	3.46	3.07	2.77	2.51	2.31	2.13	1.98	1.84	1.73
180.0	12.49	8.33	6.25	5.00	4.16	3.57	3.12	2.78	2.50	2.27	2.08	1.92	1.78	1.67	1.56
186.0	11.32	7.55	5.66	4.53	3.77	3.24	2.83	2.52	2.26	2.06	1.89	1.74	1.62	1.51	1.42
192.0	10.29	6.86	5.15	4.12	3.43	2.94	2.57	2.29	2.06	1.87	1.72	1.58	1.47	1.37	1.29

- NOTE:**
- MULLION CHART APPLIES TO 1/2" X 5-3/16" MULL ASSEMBLIES, WHEN MULLED IN TWO-WAY CONFIGURATIONS.
 - DESIGN PRESSURE VALUES ARE POSITIVE AND NEGATIVE IN PSF.
 - MAXIMUM DEFLECTION HAS BEEN LIMITED TO L/175.
 - DESIGN PRESSURE OF ASSEMBLY IS LIMITED TO THE LESSER DESIGN PRESSURE OF THE MULLION ASSEMBLY OR THE INDIVIDUAL UNIT OF INSTALLATION. ADJACENT WINDOWS OR DOORS SHALL BE UNDER SEPARATE FL OR MIAMI-DADE APPROVAL.
 - MULLION CHART APPLIES TO THE FOLLOWING INSTALLATION CONDITIONS AS LISTED ON SECTION 8.
 - TRIBUTARY WIDTH = $W = (A+B)/2$
 - WHEN PRODUCTS ARE STACKED VERTICALLY, THE MANUFACTURER/INSTALLER SHALL ENSURE THAT THE WEIGHT OF UNITS ABOVE WILL NOT CAUSE DEFLECTIONS OR STRESSES WHICH WILL AFFECT OPERATION OR STRUCTURAL ADEQUACY OF UNITS BELOW.

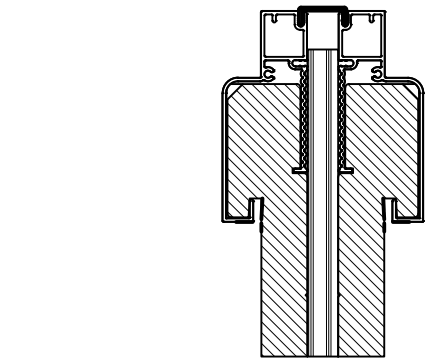

1/2" X 5 3/16" MULLION

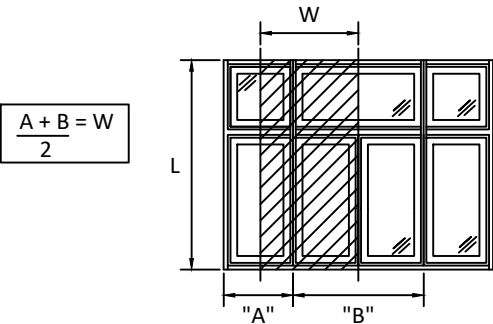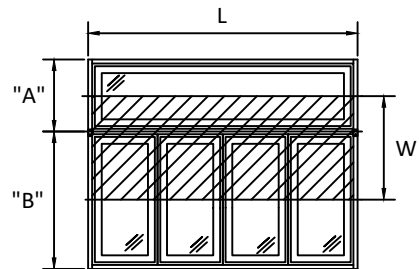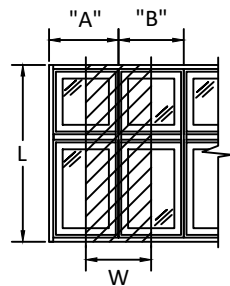


100 FOURTH AVE. NORTH
BAYPORT, MN 55003-1096
PH: (651) 264-5150 FX: (651) 264-5485

TITLE: E-SERIES HINGED PATIO DOOR -
INSWING (IMPACT) (WZ3)
1/2" X 5 3/16" MULLION LOADS TABLE - TWO
WAY

PREPARED BY:
BUILDING DROPS, INC.
398 E. DANIA BEACH BLVD., STE. 338
DANIA BEACH, FL 33004
PH: (954) 399-8478
FAX: (954) 744-4738
WEB: www.buildingdrops.com

REMARKS	BY	DATE
FBC 17TH EDITION UPDATE	HR	7.2.18
ADDED ZERO, 1/2" & 1" MULL	HR	4.12.19
ADDED 3/4" X 5-3/16" MULL & DP CHARTS	LL	7.31.19


THE INSTALLATION DETAILS DESCRIBED HEREIN ARE GENERIC
AND MAY NOT REFLECT ACTUAL CONDITIONS FOR A SPECIFIC
SITE. IF SITE CONDITIONS CAUSE INSTALLATION TO DEVIATE
FROM THE REQUIREMENTS DETAILED HEREIN, A LICENSED
ENGINEER OR ARCHITECT SHALL PREPARE SITE SPECIFIC
DOCUMENTS FOR USE WITH THIS DOCUMENT.

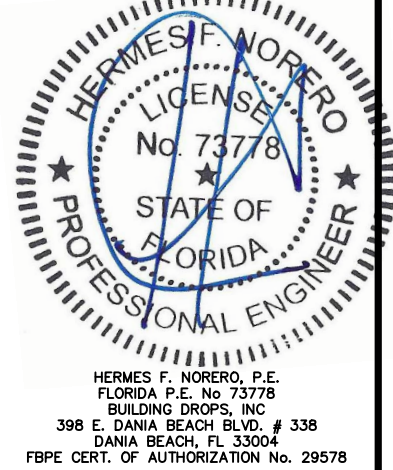



FL #:	FL25570
DATE:	9.05.17
DWG. BY:	RV
CHK. BY:	HFN
SCALE:	NTS
DWG. #:	AWD156
SECTION	9.3
Page 18 of 24	

MAXIMUM DESIGN PRESSURE CAPACITY CHART (PSF) 3/4" X 5-3/16" STRUCTURAL MULLION (ONE-WAY) CONFIGURATION															
L - Mull Length (in)	W - Tributary Width (in)														
	24.0	36.0	48.0	60.0	72.0	84.0	96.0	108.0	120.0	132.0	144.0	156.0	168.0	180.0	192.0
24.0	75.00	75.00	75.00	75.00	75.00	75.00	75.00	75.00	75.00	75.00	75.00	75.00	75.00	75.00	75.00
30.0	75.00	75.00	75.00	75.00	75.00	75.00	75.00	75.00	75.00	75.00	75.00	75.00	75.00	75.00	75.00
36.0	75.00	75.00	75.00	75.00	75.00	75.00	75.00	75.00	75.00	75.00	75.00	75.00	75.00	75.00	75.00
42.0	75.00	75.00	75.00	75.00	75.00	75.00	75.00	75.00	75.00	75.00	75.00	75.00	75.00	75.00	75.00
48.0	75.00	75.00	75.00	75.00	75.00	75.00	75.00	75.00	75.00	75.00	75.00	75.00	75.00	75.00	75.00
54.0	75.00	75.00	75.00	75.00	75.00	75.00	75.00	75.00	75.00	75.00	75.00	75.00	75.00	75.00	75.00
60.0	75.00	75.00	75.00	75.00	75.00	75.00	75.00	75.00	75.00	75.00	75.00	75.00	75.00	75.00	75.00
66.0	75.00	75.00	75.00	75.00	75.00	75.00	75.00	75.00	75.00	75.00	75.00	75.00	75.00	75.00	75.00
72.0	75.00	75.00	75.00	75.00	75.00	75.00	75.00	75.00	75.00	75.00	75.00	75.00	75.00	75.00	75.00
78.0	75.00	75.00	75.00	66.48	62.14	61.60	61.60	61.60	61.60	61.60	61.60	61.60	61.60	61.60	61.60
84.0	75.00	75.00	64.53	55.43	50.80	49.32	49.32	49.32	49.32	49.32	49.32	49.32	49.32	49.32	49.32
90.0	75.00	70.59	55.35	47.04	42.47	40.37	40.10	40.10	40.10	40.10	40.10	40.10	40.10	40.10	40.10
96.0	75.00	61.63	48.04	40.49	36.13	33.80	33.04	33.04	33.04	33.04	33.04	33.04	33.04	33.04	33.04
102.0	75.00	54.29	42.12	35.27	31.18	28.81	27.69	27.55	27.55	27.55	27.55	27.55	27.55	27.55	27.55
108.0	70.14	47.98	37.25	31.02	27.22	24.90	23.63	23.20	23.20	23.20	23.20	23.20	23.20	23.20	23.20
114.0	59.51	40.61	31.45	26.22	23.01	21.02	19.86	19.32	19.24	19.24	19.24	19.24	19.24	19.24	19.24
120.0	50.93	34.67	26.77	22.23	19.40	17.60	16.49	15.88	15.67	15.67	15.67	15.67	15.67	15.67	15.67
126.0	43.92	29.85	22.98	19.02	16.52	14.90	13.86	13.23	12.94	12.89	12.89	12.89	12.89	12.89	12.89
132.0	38.15	25.88	19.88	16.40	14.20	12.74	11.77	11.16	10.82	10.70	10.70	10.70	10.70	10.70	10.70
138.0	33.35	22.59	17.32	14.25	12.29	10.98	10.10	9.51	9.16	8.99	8.96	8.96	8.96	8.96	8.96
144.0	29.32	19.84	15.18	12.46	10.72	9.54	8.73	8.18	7.83	7.63	7.56	7.56	7.56	7.56	7.56
150.0	25.92	17.51	13.38	10.97	9.41	8.35	7.61	7.10	6.75	6.54	6.44	6.42	6.42	6.42	6.42
156.0	23.02	15.54	11.86	9.70	8.30	7.35	6.68	6.20	5.87	5.65	5.53	5.49	5.49	5.49	5.49
162.0	20.54	13.85	10.56	8.62	7.37	6.50	5.89	5.45	5.14	4.93	4.79	4.73	4.72	4.72	4.72
168.0	18.41	12.40	9.44	7.70	6.57	5.79	5.23	4.82	4.53	4.32	4.19	4.11	4.08	4.08	4.08
174.0	16.56	11.15	8.48	6.91	5.88	5.17	4.66	4.29	4.02	3.82	3.68	3.60	3.55	3.54	3.54
180.0	14.95	10.06	7.64	6.22	5.29	4.64	4.18	3.83	3.58	3.39	3.26	3.17	3.11	3.10	3.10
186.0	13.54	9.11	6.92	5.62	4.77	4.18	3.76	3.44	3.20	3.03	2.90	2.81	2.75	2.72	2.71
192.0	12.31	8.27	6.28	5.10	4.32	3.78	3.39	3.10	2.88	2.71	2.59	2.50	2.44	2.40	2.39

- NOTE:**
- 1) MULLION CHART APPLIES TO 3/4" X 5-3/16" MULL ASSEMBLIES, WHEN MULLED IN ONE-WAY CONFIGURATIONS.
 - 2) DESIGN PRESSURE VALUES ARE POSITIVE AND NEGATIVE IN PSF.
 - 3) MAXIMUM DEFLECTION HAS BEEN LIMITED TO L/175.
 - 4) DESIGN PRESSURE OF ASSEMBLY IS LIMITED TO THE LESSER DESIGN PRESSURE OF THE MULLION ASSEMBLY OR THE INDIVIDUAL UNIT OF INSTALLATION. ADJACENT WINDOWS OR DOORS SHALL BE UNDER SEPARATE FL OR MIAMI-DADE APPROVAL.
 - 5) MULLION CHART APPLIES TO THE FOLLOWING INSTALLATION CONDITIONS AS LISTED ON SECTION 8.
 - 6) TRIBUTARY WIDTH = $W = (A+B)/2$
 - 7) WHEN PRODUCTS ARE STACKED VERTICALLY, THE MANUFACTURER/INSTALLER SHALL ENSURE THAT THE WEIGHT OF UNITS ABOVE WILL NOT CAUSE DEFLECTIONS OR STRESSES WHICH WILL AFFECT OPERATION OR STRUCTURAL ADEQUACY OF UNITS BELOW.

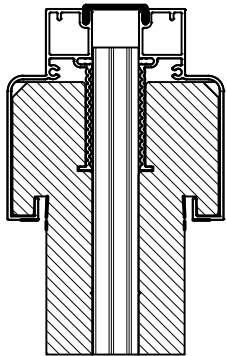

3/4" X 5 3/16" MULLION

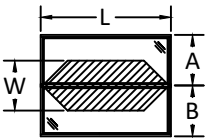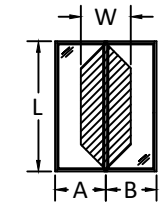

$$\frac{A + B}{2} = W$$



100 FOURTH AVE. NORTH
BAYPORT, MN 55003-1096
PH: (651) 264-5150 FX: (651) 264-5485


TITLE: E-SERIES HINGED PATIO DOOR -
INSWING (IMPACT) (WZ3)
3/4" X 5 3/16" MULLION LOADS TABLE - ONE
WAY

PREPARED BY:
BUILDING DROPS, INC.
398 E. DANIA BEACH BLVD., STE. 338
DANIA BEACH, FL 33004
PH: (954) 399-8478
FAX: (954) 744-4738
WEB: www.buildingdrops.com



REMARKS	BY	DATE
FBC 17TH EDITION UPDATE	HR	7.2.18
ADDED ZERO, 1/2" & 1" MULL	HR	4.12.19
ADDED 3/4" X 5-3/16" MULL & DP CHARTS	LL	7.31.19


THE INSTALLATION DETAILS DESCRIBED HEREIN ARE GENERIC
AND MAY NOT REFLECT ACTUAL CONDITIONS FOR A SPECIFIC
SITE. IF SITE CONDITIONS CAUSE INSTALLATION TO DEVIATE
FROM THE REQUIREMENTS DETAILED HEREIN, A LICENSED
ENGINEER OR ARCHITECT SHALL PREPARE SITE SPECIFIC
DOCUMENTS FOR USE WITH THIS DOCUMENT.

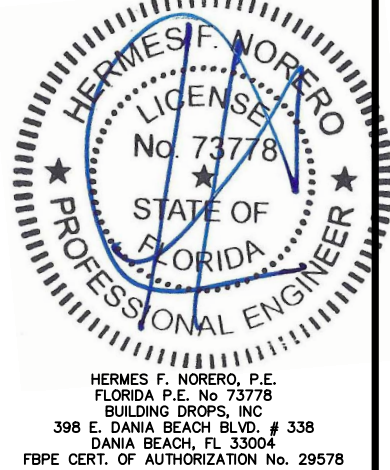


FL #:	FL25570
DATE:	9.05.17
DWG. BY:	RV
CHK. BY:	HFN
SCALE:	NTS
DWG. #:	AWD156
SECTION	9.4

MAXIMUM DESIGN PRESSURE CAPACITY CHART (PSF)															
3/4" X 5-3/16" STRUCTURAL MULLION (TWO-WAY) CONFIGURATION															
L - Mull Length (in)	W - Tributary Width (in)														
	24.0	36.0	48.0	60.0	72.0	84.0	96.0	108.0	120.0	132.0	144.0	156.0	168.0	180.0	192.0
24.0	60.00	60.00	60.00	60.00	60.00	60.00	60.00	60.00	60.00	60.00	60.00	60.00	60.00	59.47	55.75
30.0	60.00	60.00	60.00	60.00	60.00	60.00	60.00	60.00	60.00	60.00	59.47	54.89	50.97	47.57	44.60
36.0	60.00	60.00	60.00	60.00	60.00	60.00	60.00	60.00	59.47	54.06	49.56	45.74	42.48	39.64	37.17
42.0	60.00	60.00	60.00	60.00	60.00	60.00	60.00	56.63	50.97	46.34	42.48	39.21	36.41	33.98	31.86
48.0	60.00	60.00	60.00	60.00	60.00	60.00	55.75	49.56	44.60	40.55	37.17	34.31	31.86	29.73	27.88
54.0	60.00	60.00	60.00	60.00	60.00	56.63	49.56	44.05	39.64	36.04	33.04	30.50	28.32	26.43	24.78
60.0	60.00	60.00	60.00	60.00	59.47	50.97	44.60	39.64	35.68	32.44	29.73	27.45	25.49	23.79	22.30
66.0	60.00	60.00	60.00	60.00	54.06	46.34	40.55	36.04	32.44	29.49	27.03	24.95	23.17	21.62	20.27
72.0	60.00	60.00	60.00	59.47	49.56	42.48	37.17	33.04	29.73	27.03	24.78	22.87	21.24	19.82	18.58
78.0	60.00	60.00	60.00	53.39	44.49	38.13	33.37	29.66	26.69	24.27	22.24	20.53	19.07	17.80	16.68
84.0	60.00	60.00	57.54	46.03	38.36	32.88	28.77	25.57	23.02	20.92	19.18	17.70	16.44	15.34	14.38
90.0	60.00	60.00	50.12	40.10	33.42	28.64	25.06	22.28	20.05	18.23	16.71	15.42	14.32	13.37	12.53
96.0	60.00	58.74	44.05	35.24	29.37	25.17	22.03	19.58	17.62	16.02	14.68	13.55	12.59	11.75	11.01
102.0	60.00	52.03	39.02	31.22	26.02	22.30	19.51	17.34	15.61	14.19	13.01	12.01	11.15	10.41	9.76
108.0	60.00	45.86	34.39	27.51	22.93	19.65	17.20	15.29	13.76	12.51	11.46	10.58	9.83	9.17	8.60
114.0	58.49	38.99	29.24	23.39	19.50	16.71	14.62	13.00	11.70	10.63	9.75	9.00	8.36	7.80	7.31
120.0	50.15	33.43	25.07	20.06	16.72	14.33	12.54	11.14	10.03	9.12	8.36	7.71	7.16	6.69	6.27
126.0	43.32	28.88	21.66	17.33	14.44	12.38	10.83	9.63	8.66	7.88	7.22	6.66	6.19	5.78	5.41
132.0	37.67	25.12	18.84	15.07	12.56	10.76	9.42	8.37	7.53	6.85	6.28	5.80	5.38	5.02	4.71
138.0	32.97	21.98	16.49	13.19	10.99	9.42	8.24	7.33	6.59	5.99	5.50	5.07	4.71	4.40	4.12
144.0	29.02	19.35	14.51	11.61	9.67	8.29	7.25	6.45	5.80	5.28	4.84	4.46	4.15	3.87	3.63
150.0	25.67	17.12	12.84	10.27	8.56	7.34	6.42	5.71	5.13	4.67	4.28	3.95	3.67	3.42	3.21
156.0	22.82	15.22	11.41	9.13	7.61	6.52	5.71	5.07	4.56	4.15	3.80	3.51	3.26	3.04	2.85
162.0	20.38	13.59	10.19	8.15	6.79	5.82	5.10	4.53	4.08	3.71	3.40	3.14	2.91	2.72	2.55
168.0	18.27	12.18	9.14	7.31	6.09	5.22	4.57	4.06	3.65	3.32	3.05	2.81	2.61	2.44	2.28
174.0	16.45	10.97	8.22	6.58	5.48	4.70	4.11	3.66	3.29	2.99	2.74	2.53	2.35	2.19	2.06
180.0	14.86	9.91	7.43	5.94	4.95	4.25	3.71	3.30	2.97	2.70	2.48	2.29	2.12	1.98	1.86
186.0	13.47	8.98	6.73	5.39	4.49	3.85	3.37	2.99	2.69	2.45	2.24	2.07	1.92	1.80	1.68
192.0	12.24	8.16	6.12	4.90	4.08	3.50	3.06	2.72	2.45	2.23	2.04	1.88	1.75	1.63	1.53

- NOTE:**
- 1) MULLION CHART APPLIES TO 3/4" X 5-3/16" MULL ASSEMBLIES, WHEN MULLED IN TWO-WAY CONFIGURATIONS.
 - 2) DESIGN PRESSURE VALUES ARE POSITIVE AND NEGATIVE IN PSF.
 - 3) MAXIMUM DEFLECTION HAS BEEN LIMITED TO L/175.
 - 4) DESIGN PRESSURE OF ASSEMBLY IS LIMITED TO THE LESSER DESIGN PRESSURE OF THE MULLION ASSEMBLY OR THE INDIVIDUAL UNIT OF INSTALLATION. ADJACENT WINDOWS OR DOORS SHALL BE UNDER SEPARATE FL OR MIAMI-DADE APPROVAL.
 - 5) MULLION CHART APPLIES TO THE FOLLOWING INSTALLATION CONDITIONS AS LISTED ON SECTION 8.
 - 6) TRIBUTARY WIDTH = W = (A+B)/2
 - 7) WHEN PRODUCTS ARE STACKED VERTICALLY, THE MANUFACTURER/INSTALLER SHALL ENSURE THAT THE WEIGHT OF UNITS ABOVE WILL NOT CAUSE DEFLECTIONS OR STRESSES WHICH WILL AFFECT OPERATION OR STRUCTURAL ADEQUACY OF UNITS BELOW.

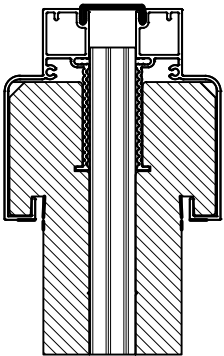

3/4" X 5 3/16" MULLION

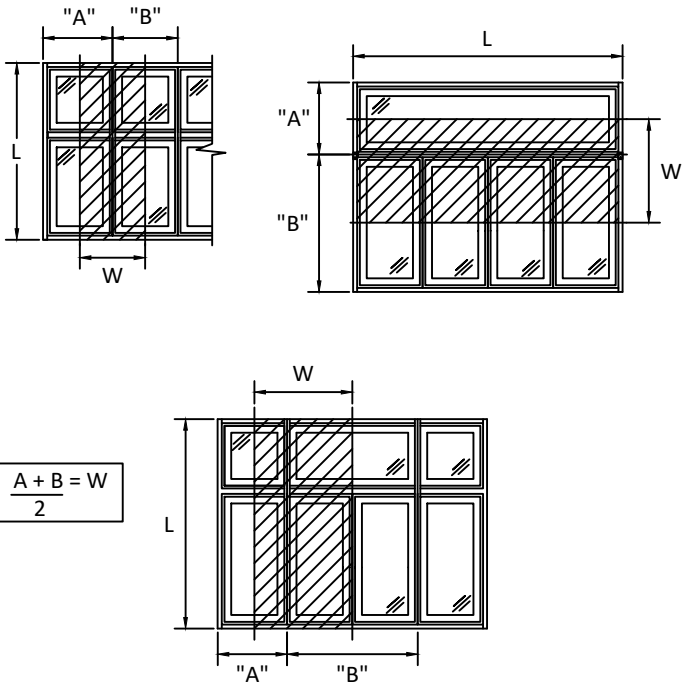


100 FOURTH AVE. NORTH
BAYPORT, MN 55003-1096
PH: (651) 264-5150 FX: (651) 264-5485

TITLE: E-SERIES HINGED PATIO DOOR -
INSWING (IMPACT) (WZ3)
3/4" X 5 3/16" MULLION LOADS TABLE - TWO
WAY

PREPARED BY:
BUILDING DROPS, INC.
398 E. DANIA BEACH BLVD., STE. 338
DANIA BEACH, FL 33004
PH: (954) 399-8478
FAX: (954) 744-4738
WEB: www.buildingdrops.com

REMARKS	BY	DATE
FBC 17TH EDITION UPDATE	HR	7.2.18
ADDED ZERO, 1/2" & 1" MULL	HR	4.12.19
ADDED 3/4" X 5-3/16" MULL & DP CHARTS	LL	7.31.19

THE INSTALLATION DETAILS DESCRIBED HEREIN ARE GENERIC
AND MAY NOT REFLECT ACTUAL CONDITIONS FOR A SPECIFIC
SITE. IF SITE CONDITIONS CAUSE INSTALLATION TO DEVIATE
FROM THE REQUIREMENTS DETAILED HEREIN, A LICENSED
ENGINEER OR ARCHITECT SHALL PREPARE SITE SPECIFIC
DOCUMENTS FOR USE WITH THIS DOCUMENT.

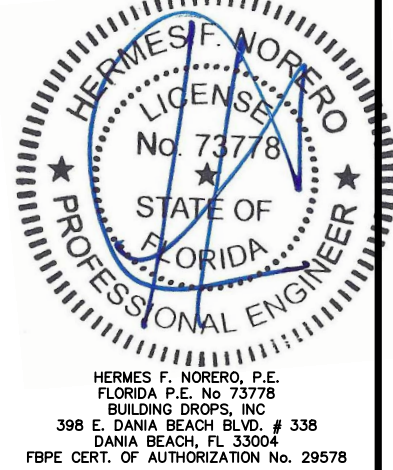

FL #:	FL25570
DATE:	9.05.17
DWG. BY:	RV
CHK. BY:	HFN
SCALE:	NTS
DWG. #:	AWD156
SECTION	9.5

s:\projects\andersen windows\lbc-19-0548.2 - fbc submittal - e-series mullion revisions\dwg\025570.1 - 2 - 3 & 4\awd156 - fl15254.1-non-impact new format (2.dwg 8/13/2019 7:05 PM

MAXIMUM DESIGN PRESSURE CAPACITY CHART (PSF)															
1" X 5-3/16" STRUCTURAL MULLION (ONE-WAY) CONFIGURATION															
L - Mull Length (in)	W - Tributary Width (in)														
	24.0	36.0	48.0	60.0	72.0	84.0	96.0	108.0	120.0	132.0	144.0	156.0	168.0	180.0	192.0
24.0	75.00	75.00	75.00	75.00	75.00	75.00	75.00	75.00	75.00	75.00	75.00	75.00	75.00	75.00	75.00
30.0	75.00	75.00	75.00	75.00	75.00	75.00	75.00	75.00	75.00	75.00	75.00	75.00	75.00	75.00	75.00
36.0	75.00	75.00	75.00	75.00	75.00	75.00	75.00	75.00	75.00	75.00	75.00	75.00	75.00	75.00	75.00
42.0	75.00	75.00	75.00	75.00	75.00	75.00	75.00	75.00	75.00	75.00	75.00	75.00	75.00	75.00	75.00
48.0	75.00	75.00	75.00	75.00	75.00	75.00	75.00	75.00	75.00	75.00	75.00	75.00	75.00	75.00	75.00
54.0	75.00	75.00	75.00	75.00	75.00	75.00	75.00	75.00	75.00	75.00	75.00	75.00	75.00	75.00	75.00
60.0	75.00	75.00	75.00	75.00	75.00	75.00	75.00	75.00	75.00	75.00	75.00	75.00	75.00	75.00	75.00
66.0	75.00	75.00	75.00	75.00	75.00	75.00	75.00	75.00	75.00	75.00	75.00	75.00	75.00	75.00	75.00
72.0	75.00	75.00	75.00	75.00	75.00	75.00	75.00	75.00	75.00	75.00	75.00	75.00	75.00	75.00	75.00
78.0	75.00	75.00	75.00	70.40	67.05	66.65	66.65	66.65	66.65	66.65	66.65	66.65	66.65	66.65	66.65
84.0	75.00	75.00	70.40	62.58	58.67	57.16	57.16	57.16	57.16	57.16	57.16	57.16	57.16	57.16	57.16
90.0	75.00	75.00	64.00	54.53	49.22	46.79	46.48	46.48	46.48	46.48	46.48	46.48	46.48	46.48	46.48
96.0	75.00	71.43	55.68	46.94	41.88	39.18	38.30	38.30	38.30	38.30	38.30	38.30	38.30	38.30	38.30
102.0	75.00	62.92	48.82	40.88	36.14	33.39	32.10	31.93	31.93	31.93	31.93	31.93	31.93	31.93	31.93
108.0	75.00	55.62	43.18	35.96	31.56	28.87	27.39	26.90	26.90	26.90	26.90	26.90	26.90	26.90	26.90
114.0	68.98	47.07	36.45	30.39	26.67	24.36	23.02	22.39	22.30	22.30	22.30	22.30	22.30	22.30	22.30
120.0	59.03	40.19	31.03	25.76	22.49	20.40	19.11	18.41	18.16	18.16	18.16	18.16	18.16	18.16	18.16
126.0	50.91	34.60	26.64	22.04	19.15	17.27	16.06	15.34	15.00	14.94	14.94	14.94	14.94	14.94	14.94
132.0	44.22	30.00	23.05	19.01	16.45	14.76	13.65	12.94	12.54	12.41	12.41	12.41	12.41	12.41	12.41
138.0	38.65	26.18	20.08	16.52	14.25	12.73	11.70	11.03	10.62	10.42	10.38	10.38	10.38	10.38	10.38
144.0	33.98	22.99	17.60	14.45	12.42	11.06	10.12	9.49	9.07	8.84	8.76	8.76	8.76	8.76	8.76
150.0	30.04	20.30	15.51	12.71	10.90	9.68	8.82	8.23	7.83	7.58	7.46	7.44	7.44	7.44	7.44
156.0	26.68	18.01	13.75	11.24	9.62	8.52	7.74	7.19	6.81	6.55	6.41	6.36	6.36	6.36	6.36
162.0	23.81	16.06	12.24	9.99	8.54	7.54	6.83	6.32	5.96	5.71	5.56	5.48	5.47	5.47	5.47
168.0	21.33	14.38	10.95	8.93	7.61	6.71	6.06	5.59	5.25	5.01	4.85	4.76	4.73	4.73	4.73
174.0	19.19	12.92	9.83	8.01	6.82	5.99	5.40	4.97	4.65	4.43	4.27	4.17	4.12	4.11	4.11
180.0	17.33	11.66	8.86	7.21	6.13	5.38	4.84	4.44	4.15	3.93	3.77	3.67	3.61	3.59	3.59
186.0	15.70	10.56	8.02	6.51	5.53	4.85	4.35	3.99	3.71	3.51	3.36	3.25	3.19	3.15	3.15
192.0	14.26	9.59	7.27	5.91	5.01	4.39	3.93	3.59	3.34	3.15	3.00	2.90	2.83	2.79	2.77

- NOTE:
- 1) MULLION CHART APPLIES TO 1" X 5-3/16" MULL ASSEMBLIES, WHEN MULLED IN ONE-WAY CONFIGURATIONS.

2) DESIGN PRESSURE VALUES ARE POSITIVE AND NEGATIVE IN PSF.


3) MAXIMUM DEFLECTION HAS BEEN LIMITED TO L/175.

4) DESIGN PRESSURE OF ASSEMBLY IS LIMITED TO THE LESSER DESIGN PRESSURE OF THE MULLION ASSEMBLY OR THE INDIVIDUAL UNIT OF INSTALLATION. ADJACENT WINDOWS OR DOORS SHALL BE UNDER SEPARATE FL OR MIAMI-DADE APPROVAL.



5) MULLION CHART APPLIES TO THE FOLLOWING INSTALLATION CONDITIONS AS LISTED ON SECTION 8.

6) TRIBUTARY WIDTH = $W = (A+B)/2$

7) WHEN PRODUCTS ARE STACKED VERTICALLY, THE MANUFACTURER/INSTALLER SHALL ENSURE THAT THE WEIGHT OF UNITS ABOVE WILL NOT CAUSE DEFLECTIONS OR STRESSES WHICH WILL AFFECT OPERATION OR STRUCTURAL ADEQUACY OF UNITS BELOW.

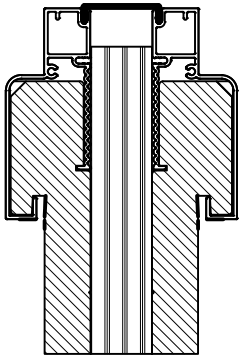

1" X 5 3/16" MULLION

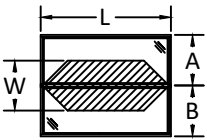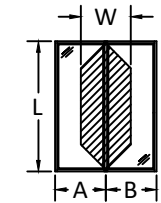

$$\frac{A + B}{2} = W$$



100 FOURTH AVE. NORTH
BAYPORT, MN 55003-1096
PH: (651) 264-5150 FX: (651) 264-5485


TITLE: E-SERIES HINGED PATIO DOOR -
INSWING (IMPACT) (WZ3)
1" X 5 3/16" MULLION LOADS TABLE - ONE
WAY

PREPARED BY:
BUILDING DROPS, INC.
398 E. DANIA BEACH BLVD., STE. 338
DANIA BEACH, FL 33004
PH: (954)399-8478
FAX: (954)744.4738
WEB: www.buildingdrops.com



REMARKS	BY	DATE
FBC 17TH EDITION UPDATE	HR	7.2.18
ADDED ZERO, 1/2" & 1" MULL	HR	4.12.19
ADDED 3/4" X 5- 3/16" MULL & DP CHARTS	LL	7.31.19

THE INSTALLATION DETAILS DESCRIBED HEREIN ARE GENERIC AND MAY NOT REFLECT ACTUAL CONDITIONS FOR A SPECIFIC SITE. IF SITE CONDITIONS CAUSE INSTALLATION TO DEVIATE FROM THE REQUIREMENTS DETAILED HEREIN, A LICENSED ENGINEER OR ARCHITECT SHALL PREPARE SITE SPECIFIC DOCUMENTS FOR USE WITH THIS DOCUMENT.

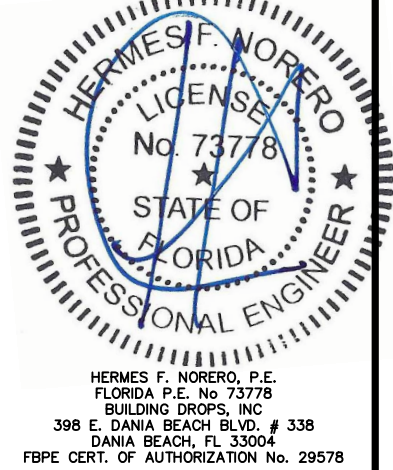

FL #:

FL25570

DATE:

9.05.17

DWG. BY:

RV

CHK. BY:

HFN

SCALE:

NTS

DWG. #:

AWD156


SECTION

9.6


Page 21 of 24

MAXIMUM DESIGN PRESSURE CAPACITY CHART (PSF)															
1" X 5-3/16" STRUCTURAL MULLION (TWO-WAY) CONFIGURATION															
L - Mull Length (in)	W - Tributary Width (in)														
	24.0	36.0	48.0	60.0	72.0	84.0	96.0	108.0	120.0	132.0	144.0	156.0	168.0	180.0	192.0
24.0	60.00	60.00	60.00	60.00	60.00	60.00	60.00	60.00	60.00	60.00	60.00	60.00	60.00	59.47	55.75
30.0	60.00	60.00	60.00	60.00	60.00	60.00	60.00	60.00	60.00	60.00	59.47	54.89	50.97	47.57	44.60
36.0	60.00	60.00	60.00	60.00	60.00	60.00	60.00	60.00	59.47	54.06	49.56	45.74	42.48	39.64	37.17
42.0	60.00	60.00	60.00	60.00	60.00	60.00	60.00	56.63	50.97	46.34	42.48	39.21	36.41	33.98	31.86
48.0	60.00	60.00	60.00	60.00	60.00	60.00	55.75	49.56	44.60	40.55	37.17	34.31	31.86	29.73	27.88
54.0	60.00	60.00	60.00	60.00	60.00	56.63	49.56	44.05	39.64	36.04	33.04	30.50	28.32	26.43	24.78
60.0	60.00	60.00	60.00	60.00	59.47	50.97	44.60	39.64	35.68	32.44	29.73	27.45	25.49	23.79	22.30
66.0	60.00	60.00	60.00	60.00	54.06	46.34	40.55	36.04	32.44	29.49	27.03	24.95	23.17	21.62	20.27
72.0	60.00	60.00	60.00	59.47	49.56	42.48	37.17	33.04	29.73	27.03	24.78	22.87	21.24	19.82	18.58
78.0	60.00	60.00	60.00	54.89	45.74	39.21	34.31	30.50	27.45	24.95	22.87	21.11	19.60	18.30	17.15
84.0	60.00	60.00	60.00	50.97	42.48	36.41	31.86	28.32	25.49	23.17	21.24	19.60	18.20	16.99	15.93
90.0	60.00	60.00	58.10	46.48	38.73	33.20	29.05	25.82	23.24	21.13	19.37	17.88	16.60	15.49	14.52
96.0	60.00	60.00	51.06	40.85	34.04	29.18	25.53	22.69	20.42	18.57	17.02	15.71	14.59	13.62	12.77
102.0	60.00	60.00	45.23	36.18	30.15	25.85	22.62	20.10	18.09	16.45	15.08	13.92	12.92	12.06	11.31
108.0	60.00	53.15	39.86	31.89	26.58	22.78	19.93	17.72	15.95	14.50	13.29	12.27	11.39	10.63	9.97
114.0	60.00	45.19	33.90	27.12	22.60	19.37	16.95	15.06	13.56	12.33	11.30	10.43	9.68	9.04	8.47
120.0	58.12	38.75	29.06	23.25	19.37	16.61	14.53	12.92	11.62	10.57	9.69	8.94	8.30	7.75	7.27
126.0	50.21	33.47	25.10	20.08	16.74	14.35	12.55	11.16	10.04	9.13	8.37	7.72	7.17	6.69	6.28
132.0	43.67	29.11	21.83	17.47	14.56	12.48	10.92	9.70	8.73	7.94	7.28	6.72	6.24	5.82	5.46
138.0	38.22	25.48	19.11	15.29	12.74	10.92	9.55	8.49	7.64	6.95	6.37	5.88	5.46	5.10	4.78
144.0	33.64	22.42	16.82	13.45	11.21	9.61	8.41	7.47	6.73	6.12	5.61	5.17	4.81	4.48	4.20
150.0	29.76	19.84	14.88	11.90	9.92	8.50	7.44	6.61	5.95	5.41	4.96	4.58	4.25	3.97	3.72
156.0	26.46	17.64	13.23	10.58	8.82	7.56	6.61	5.88	5.29	4.81	4.41	4.07	3.78	3.53	3.31
162.0	23.62	15.75	11.81	9.45	7.87	6.75	5.91	5.25	4.72	4.30	3.94	3.63	3.37	3.15	2.95
168.0	21.18	14.12	10.59	8.47	7.06	6.05	5.30	4.71	4.24	3.85	3.53	3.26	3.03	2.82	2.65
174.0	19.07	12.71	9.53	7.63	6.36	5.45	4.77	4.24	3.81	3.47	3.18	2.93	2.72	2.54	2.38
180.0	17.22	11.48	8.61	6.89	5.74	4.92	4.31	3.83	3.44	3.13	2.87	2.65	2.46	2.30	2.15
186.0	15.61	10.41	7.80	6.24	5.20	4.46	3.90	3.47	3.12	2.84	2.60	2.40	2.23	2.08	1.95
192.0	14.19	9.46	7.09	5.68	4.73	4.05	3.55	3.15	2.84	2.58	2.36	2.18	2.03	1.89	1.77

- NOTE:**
- MULLION CHART APPLIES TO 1" X 5-3/16" MULL ASSEMBLIES, WHEN MULLED IN TWO-WAY CONFIGURATIONS.
 - DESIGN PRESSURE VALUES ARE POSITIVE AND NEGATIVE IN PSF.
 - MAXIMUM DEFLECTION HAS BEEN LIMITED TO L/175.
 - DESIGN PRESSURE OF ASSEMBLY IS LIMITED TO THE LESSER DESIGN PRESSURE OF THE MULLION ASSEMBLY OR THE INDIVIDUAL UNIT OF INSTALLATION. ADJACENT WINDOWS OR DOORS SHALL BE UNDER SEPARATE FL OR MIAMI-DADE APPROVAL.
 - MULLION CHART APPLIES TO THE FOLLOWING INSTALLATION CONDITIONS AS LISTED ON SECTION 8.
 - TRIBUTARY WIDTH = $W = (A+B)/2$
 - WHEN PRODUCTS ARE STACKED VERTICALLY, THE MANUFACTURER/INSTALLER SHALL ENSURE THAT THE WEIGHT OF UNITS ABOVE WILL NOT CAUSE DEFLECTIONS OR STRESSES WHICH WILL AFFECT OPERATION OR STRUCTURAL ADEQUACY OF UNITS BELOW.

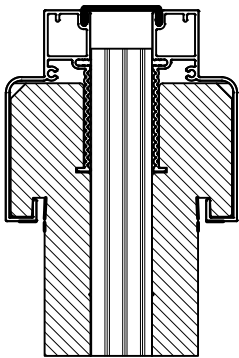

1" X 5 3/16" MULLION

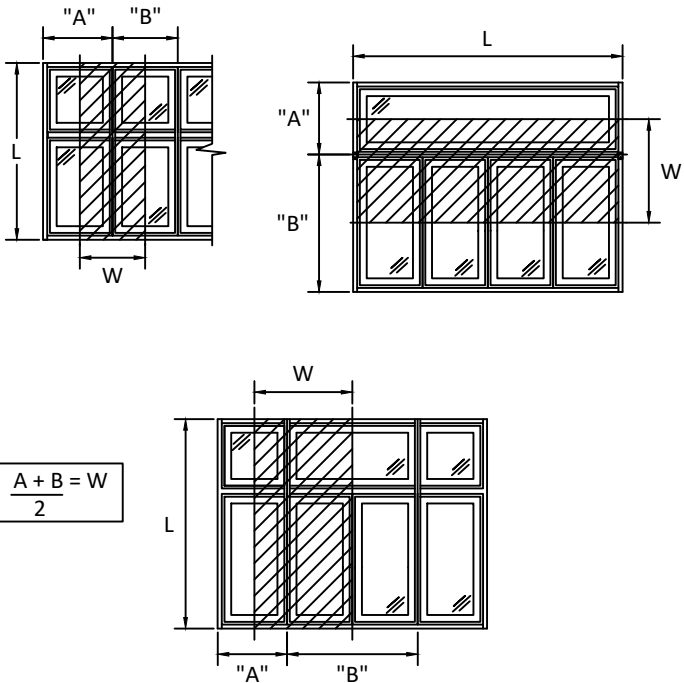

100 FOURTH AVE. NORTH
BAYPORT, MN 55003-1096
PH: (651) 264-5150 FX: (651) 264-5485

TITLE: E-SERIES HINGED PATIO DOOR -
INSWING (IMPACT) (WZ3)
1" X 5 3/16" MULLION LOADS TABLE - TWO
WAY

PREPARED BY:
BUILDING DROPS, INC.
398 E. DANIA BEACH BLVD., STE. 338
DANIA BEACH, FL 33004
PH: (954) 399-8478
FAX: (954) 744-4738
WEB: www.buildingdrops.com

REMARKS	BY	DATE
FBC 17TH EDITION UPDATE	HR	7.2.18
ADDED ZERO, 1/2" & 1" MULL	HR	4.12.19
ADDED 3/4" X 5-3/16" MULL & DP CHARTS	LL	7.31.19

THE INSTALLATION DETAILS DESCRIBED HEREIN ARE GENERIC
AND MAY NOT REFLECT ACTUAL CONDITIONS FOR A SPECIFIC
SITE. IF SITE CONDITIONS CAUSE INSTALLATION TO DEVIATE
FROM THE REQUIREMENTS DETAILED HEREIN, A LICENSED
ENGINEER OR ARCHITECT SHALL PREPARE SITE SPECIFIC
DOCUMENTS FOR USE WITH THIS DOCUMENT.




HERMES F. NORERO, P.E.
FLORIDA P.E. No. 73778
BUILDING DROPS, INC.
398 E. DANIA BEACH BLVD. # 338
DANIA BEACH, FL 33004
FBPE CERT. OF AUTHORIZATION No. 29578



FL #:	FL25570
DATE:	9.05.17
DWG. BY:	RV
CHK. BY:	HFN
SCALE:	NTS
DWG. #:	AWD156
SECTION	9.7

MAXIMUM DESIGN PRESSURE CAPACITY CHART (PSF)															
2" X 5-3/16" STRUCTURAL MULLION (ONE-WAY) CONFIGURATION															
L - Mull Length (in)	W - Tributary Width (in)														
	24.0	36.0	48.0	60.0	72.0	84.0	96.0	108.0	120.0	132.0	144.0	156.0	168.0	180.0	192.0
24.0	75.00	75.00	75.00	75.00	75.00	75.00	75.00	75.00	75.00	75.00	75.00	75.00	75.00	75.00	75.00
30.0	75.00	75.00	75.00	75.00	75.00	75.00	75.00	75.00	75.00	75.00	75.00	75.00	75.00	75.00	75.00
36.0	75.00	75.00	75.00	75.00	75.00	75.00	75.00	75.00	75.00	75.00	75.00	75.00	75.00	75.00	75.00
42.0	75.00	75.00	75.00	75.00	75.00	75.00	75.00	75.00	75.00	75.00	75.00	75.00	75.00	75.00	75.00
48.0	75.00	75.00	75.00	75.00	75.00	75.00	75.00	75.00	75.00	75.00	75.00	75.00	75.00	75.00	75.00
54.0	75.00	75.00	75.00	75.00	75.00	75.00	75.00	75.00	75.00	75.00	75.00	75.00	75.00	75.00	75.00
60.0	75.00	75.00	75.00	75.00	75.00	75.00	75.00	75.00	75.00	75.00	75.00	75.00	75.00	75.00	75.00
66.0	75.00	75.00	75.00	75.00	75.00	75.00	75.00	75.00	75.00	75.00	75.00	75.00	75.00	75.00	75.00
72.0	75.00	75.00	75.00	75.00	75.00	75.00	75.00	75.00	75.00	75.00	75.00	75.00	75.00	75.00	75.00
78.0	75.00	75.00	75.00	75.00	75.00	75.00	75.00	75.00	75.00	75.00	75.00	75.00	75.00	75.00	75.00
84.0	75.00	75.00	75.00	75.00	74.33	72.82	72.82	72.82	72.82	72.82	72.82	72.82	72.82	72.82	72.82
90.0	75.00	75.00	75.00	71.36	66.07	63.71	63.43	63.43	63.43	63.43	63.43	63.43	63.43	63.43	63.43
96.0	75.00	75.00	74.33	64.87	59.47	56.63	55.75	55.75	55.75	55.75	55.75	55.75	55.75	55.75	55.75
102.0	75.00	75.00	68.62	59.47	54.06	50.97	49.56	49.38	49.38	49.38	49.38	49.38	49.38	49.38	49.38
108.0	75.00	75.00	63.71	54.89	48.88	44.71	42.42	41.66	41.66	41.66	41.66	41.66	41.66	41.66	41.66
114.0	75.00	72.91	56.46	47.07	41.31	37.74	35.66	34.69	34.54	34.54	34.54	34.54	34.54	34.54	34.54
120.0	75.00	62.25	48.06	39.91	34.83	31.60	29.60	28.51	28.13	28.13	28.13	28.13	28.13	28.13	28.13
126.0	75.00	53.59	41.26	34.14	29.66	26.75	24.88	23.76	23.23	23.15	23.15	23.15	23.15	23.15	23.15
132.0	68.49	46.47	35.70	29.45	25.49	22.87	21.14	20.04	19.43	19.22	19.22	19.22	19.22	19.22	19.22
138.0	59.87	40.56	31.10	25.59	22.07	19.72	18.13	17.08	16.44	16.13	16.09	16.09	16.09	16.09	16.09
144.0	52.64	35.61	27.26	22.38	19.25	17.13	15.68	14.69	14.06	13.70	13.57	13.57	13.57	13.57	13.57
150.0	46.53	31.44	24.03	19.69	16.89	14.99	13.66	12.74	12.12	11.74	11.55	11.52	11.52	11.52	11.52
156.0	41.33	27.90	21.29	17.41	14.91	13.19	11.99	11.13	10.54	10.15	9.93	9.85	9.85	9.85	9.85
162.0	36.88	24.87	18.96	15.48	13.23	11.68	10.58	9.79	9.23	8.85	8.61	8.49	8.47	8.47	8.47
168.0	33.05	22.27	16.96	13.83	11.79	10.39	9.39	8.66	8.13	7.76	7.52	7.38	7.32	7.32	7.32
174.0	29.73	20.02	15.23	12.40	10.56	9.28	8.37	7.70	7.21	6.85	6.61	6.45	6.38	6.36	6.36
180.0	26.84	18.06	13.73	11.17	9.49	8.33	7.50	6.88	6.42	6.09	5.85	5.69	5.59	5.56	5.56
186.0	24.31	16.35	12.42	10.09	8.57	7.51	6.74	6.18	5.75	5.43	5.20	5.04	4.94	4.88	4.87
192.0	22.09	14.85	11.27	9.15	7.76	6.79	6.09	5.57	5.17	4.87	4.65	4.49	4.38	4.32	4.29

- NOTE:**
- 1) MULLION CHART APPLIES TO 2" X 5-3/16" MULL ASSEMBLIES, WHEN MULLED IN ONE-WAY CONFIGURATIONS.
 - 2) DESIGN PRESSURE VALUES ARE POSITIVE AND NEGATIVE IN PSF.
 - 3) MAXIMUM DEFLECTION HAS BEEN LIMITED TO L/175.
 - 4) DESIGN PRESSURE OF ASSEMBLY IS LIMITED TO THE LESSER DESIGN PRESSURE OF THE MULLION ASSEMBLY OR THE INDIVIDUAL UNIT OF INSTALLATION. ADJACENT WINDOWS OR DOORS SHALL BE UNDER SEPARATE FL OR MIAMI-DADE APPROVAL.
 - 5) MULLION CHART APPLIES TO THE FOLLOWING INSTALLATION CONDITIONS AS LISTED ON SECTION 8.
 - 6) TRIBUTARY WIDTH = W = (A+B)/2
 - 7) WHEN PRODUCTS ARE STACKED VERTICALLY, THE MANUFACTURER/INSTALLER SHALL ENSURE THAT THE WEIGHT OF UNITS ABOVE WILL NOT CAUSE DEFLECTIONS OR STRESSES WHICH WILL AFFECT OPERATION OR STRUCTURAL ADEQUACY OF UNITS BELOW.

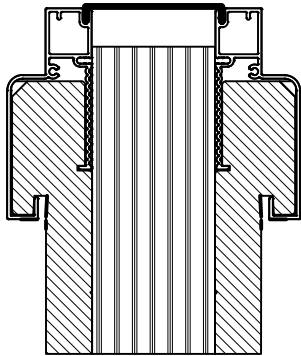

2" X 5 3/16" MULLION

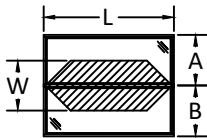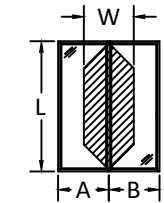

$$\frac{A + B}{2} = W$$



100 FOURTH AVE. NORTH
BAYPORT, MN 55003-1096
PH: (651) 264-5150 FX: (651) 264-5485


TITLE: E-SERIES HINGED PATIO DOOR -
INSWING (IMPACT) (WZ3)
2" X 5 3/16" MULLION LOADS TABLE - ONE
WAY

PREPARED BY:
BUILDING DROPS, INC.
398 E. DANIA BEACH BLVD., STE. 338
DANIA BEACH, FL 33004
PH: (954)399-8478
FAX: (954)744-4738
WEB: www.buildingdrops.com



REMARKS	BY	DATE
FBC 17TH EDITION UPDATE	HR	7.2.18
ADDED ZERO, 1/2" & 1" MULL	HR	4.12.19
ADDED 3/4" X 5- 3/16" MULL & DP CHARTS	LL	7.31.19

THE INSTALLATION DETAILS DESCRIBED HEREIN ARE GENERIC
AND MAY NOT REFLECT ACTUAL CONDITIONS FOR A SPECIFIC
SITE. IF SITE CONDITIONS CAUSE INSTALLATION TO DEVIATE
FROM THE REQUIREMENTS DETAILED HEREIN, A LICENSED
ENGINEER OR ARCHITECT SHALL PREPARE SITE SPECIFIC
DOCUMENTS FOR USE WITH THIS DOCUMENT.


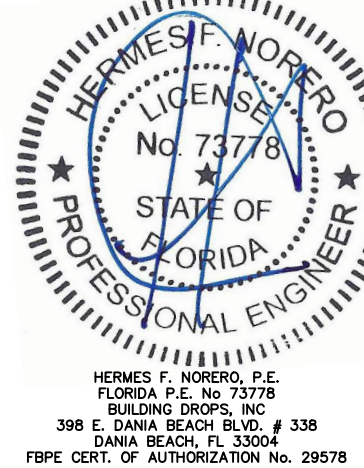


FL #:	FL25570
DATE:	9.05.17
DWG. BY:	RV
CHK. BY:	HFN
SCALE:	NTS
DWG. #:	AWD156
SECTION	9.8
Page 23 of 24	

MAXIMUM DESIGN PRESSURE CAPACITY CHART (PSF)															
2" X 5-3/16" STRUCTURAL MULLION (TWO-WAY) CONFIGURATION															
L - Mull Length	W - Tributary Width (in)														
	24.0	36.0	48.0	60.0	72.0	84.0	96.0	108.0	120.0	132.0	144.0	156.0	168.0	180.0	192.0
24.0	60.00	60.00	60.00	60.00	60.00	60.00	60.00	60.00	60.00	60.00	60.00	60.00	60.00	59.47	55.75
30.0	60.00	60.00	60.00	60.00	60.00	60.00	60.00	60.00	60.00	60.00	59.47	54.89	50.97	47.57	44.60
36.0	60.00	60.00	60.00	60.00	60.00	60.00	60.00	60.00	59.47	54.06	49.56	45.74	42.48	39.64	37.17
42.0	60.00	60.00	60.00	60.00	60.00	60.00	60.00	56.63	50.97	46.34	42.48	39.21	36.41	33.98	31.86
48.0	60.00	60.00	60.00	60.00	60.00	60.00	55.75	49.56	44.60	40.55	37.17	34.31	31.86	29.73	27.88
54.0	60.00	60.00	60.00	60.00	60.00	56.63	49.56	44.05	39.64	36.04	33.04	30.50	28.32	26.43	24.78
60.0	60.00	60.00	60.00	60.00	59.47	50.97	44.60	39.64	35.68	32.44	29.73	27.45	25.49	23.79	22.30
66.0	60.00	60.00	60.00	60.00	54.06	46.34	40.55	36.04	32.44	29.49	27.03	24.95	23.17	21.62	20.27
72.0	60.00	60.00	60.00	59.47	49.56	42.48	37.17	33.04	29.73	27.03	24.78	22.87	21.24	19.82	18.58
78.0	60.00	60.00	60.00	54.89	45.74	39.21	34.31	30.50	27.45	24.95	22.87	21.11	19.60	18.30	17.15
84.0	60.00	60.00	60.00	50.97	42.48	36.41	31.86	28.32	25.49	23.17	21.24	19.60	18.20	16.99	15.93
90.0	60.00	60.00	59.47	47.57	39.64	33.98	29.73	26.43	23.79	21.62	19.82	18.30	16.99	15.86	14.87
96.0	60.00	60.00	55.75	44.60	37.17	31.86	27.88	24.78	22.30	20.27	18.58	17.15	15.93	14.87	13.94
102.0	60.00	60.00	52.47	41.98	34.98	29.98	26.24	23.32	20.99	19.08	17.49	16.14	14.99	13.99	13.12
108.0	60.00	60.00	49.56	39.64	33.04	28.32	24.78	22.02	19.82	18.02	16.52	15.25	14.16	13.21	12.39
114.0	60.00	60.00	46.95	37.56	31.30	26.83	23.47	20.87	18.78	17.07	15.65	14.45	13.41	12.52	11.74
120.0	60.00	59.47	44.60	35.68	29.73	25.49	22.30	19.82	17.84	16.22	14.87	13.72	12.74	11.89	11.15
126.0	60.00	51.85	38.89	31.11	25.92	22.22	19.44	17.28	15.55	14.14	12.96	11.96	11.11	10.37	9.72
132.0	60.00	45.09	33.82	27.06	22.55	19.33	16.91	15.03	13.53	12.30	11.27	10.41	9.66	9.02	8.46
138.0	59.20	39.46	29.60	23.68	19.73	16.91	14.80	13.15	11.84	10.76	9.87	9.11	8.46	7.89	7.40
144.0	52.10	34.73	26.05	20.84	17.37	14.89	13.03	11.58	10.42	9.47	8.68	8.02	7.44	6.95	6.51
150.0	46.10	30.73	23.05	18.44	15.37	13.17	11.52	10.24	9.22	8.38	7.68	7.09	6.59	6.15	5.76
156.0	40.98	27.32	20.49	16.39	13.66	11.71	10.24	9.11	8.20	7.45	6.83	6.30	5.85	5.46	5.12
162.0	36.59	24.39	18.30	14.64	12.20	10.45	9.15	8.13	7.32	6.65	6.10	5.63	5.23	4.88	4.57
168.0	32.81	21.87	16.40	13.12	10.94	9.37	8.20	7.29	6.56	5.97	5.47	5.05	4.69	4.37	4.10
174.0	29.53	19.69	14.77	11.81	9.84	8.44	7.38	6.56	5.91	5.37	4.92	4.54	4.22	3.94	3.69
180.0	26.68	17.78	13.34	10.67	8.89	7.62	6.67	5.93	5.34	4.85	4.45	4.10	3.81	3.56	3.33
186.0	24.18	16.12	12.09	9.67	8.06	6.91	6.04	5.37	4.84	4.40	4.03	3.72	3.45	3.22	3.02
192.0	21.98	14.65	10.99	8.79	7.33	6.28	5.49	4.88	4.40	4.00	3.66	3.38	3.14	2.93	2.75

NOTE:

- 1) MULLION CHART APPLIES TO 2" X 5-3/16" MULL ASSEMBLIES, WHEN MULLED IN TWO-WAY CONFIGURATIONS.
- 2) DESIGN PRESSURE VALUES ARE POSITIVE AND NEGATIVE IN PSF.
- 3) MAXIMUM DEFLECTION HAS BEEN LIMITED TO L/175.
- 4) DESIGN PRESSURE OF ASSEMBLY IS LIMITED TO THE LESSER DESIGN PRESSURE OF THE MULLION ASSEMBLY OR THE INDIVIDUAL UNIT OF INSTALLATION. ADJACENT WINDOWS OR DOORS SHALL BE UNDER SEPARATE FL OR MIAMI-DADE APPROVAL.
- 5) MULLION CHART APPLIES TO THE FOLLOWING INSTALLATION CONDITIONS AS LISTED ON SECTION 8.
- 6) TRIBUTARY WIDTH = $W = (A+B)/2$
- 7) WHEN PRODUCTS ARE STACKED VERTICALLY, THE MANUFACTURER/INSTALLER SHALL ENSURE THAT THE WEIGHT OF UNITS ABOVE WILL NOT CAUSE DEFLECTIONS OR STRESSES WHICH WILL AFFECT OPERATION OR STRUCTURAL ADEQUACY OF UNITS BELOW.

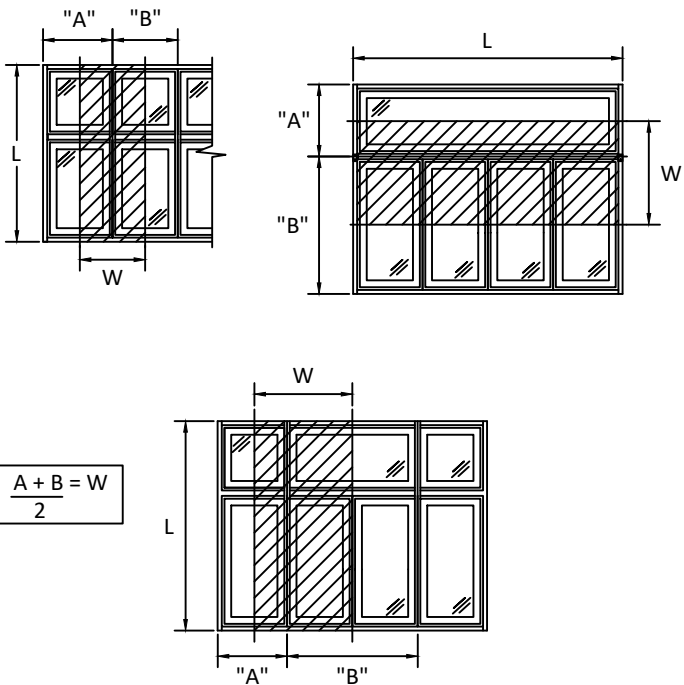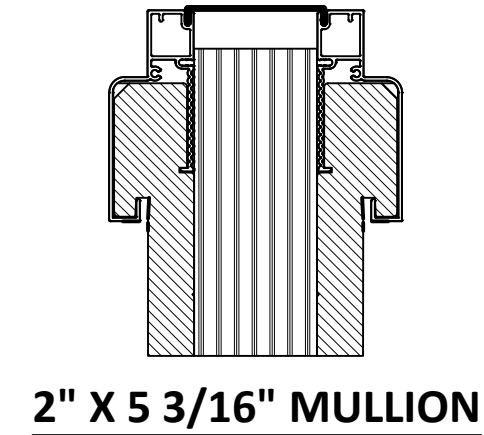

100 FOURTH AVE. NORTH
BAYPORT, MN 55003-1096
PH: (651) 264-5150 FX: (651) 264-5485

TITLE: E-SERIES HINGED PATIO DOOR -
INSWING (IMPACT) (WZ3)

2" X 5 3/16" MULLION LOADS TABLE - TWO
WAY

PREPARED BY:

BUILDING DROPS, INC.

398 E. DANIA BEACH BLVD., STE. 338
DANIA BEACH, FL 33004
PH: (954)399-8478
FAX: (954)744-4738
WEB: www.buildingdrops.com

REMARKS	BY	DATE
FBC 17TH EDITION UPDATE	HR	7.2.18
ADDED ZERO, 1/2" & 1" MULL	HR	4.12.19
ADDED 3/4" X 5-3/16" MULL & DP CHARTS	LL	7.31.19

THE INSTALLATION DETAILS DESCRIBED HEREIN ARE GENERIC AND MAY NOT REFLECT ACTUAL CONDITIONS FOR A SPECIFIC SITE. IF SITE CONDITIONS CAUSE INSTALLATION TO DEVIATE FROM THE REQUIREMENTS DETAILED HEREIN, A LICENSED ENGINEER OR ARCHITECT SHALL PREPARE SITE SPECIFIC DOCUMENTS FOR USE WITH THIS DOCUMENT.

HERMES F. NORERO
LICENSE
No. 73778
STATE OF
FLORIDA
PROFESSIONAL ENGINEER

HERMES F. NORERO, P.E.
FLORIDA P.E. No. 73778
BUILDING DROPS, INC
398 E. DANIA BEACH BLVD. # 338
DANIA BEACH, FL 33004
FBPE CERT. OF AUTHORIZATION No. 29578

FL #:

FL25570

DATE:

9.05.17

DWG. BY:

RV

CHK. BY:

HFN

SCALE:

NTS

DWG. #:

AWD156

SECTION

9 9

Page 24 of 24